
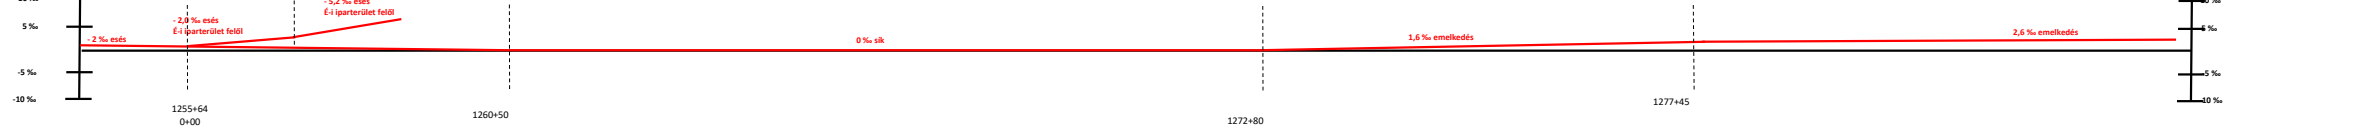


Kiskunhalas vázlatos helyszínrajza (16311)
(1255+63 - 1280+58)

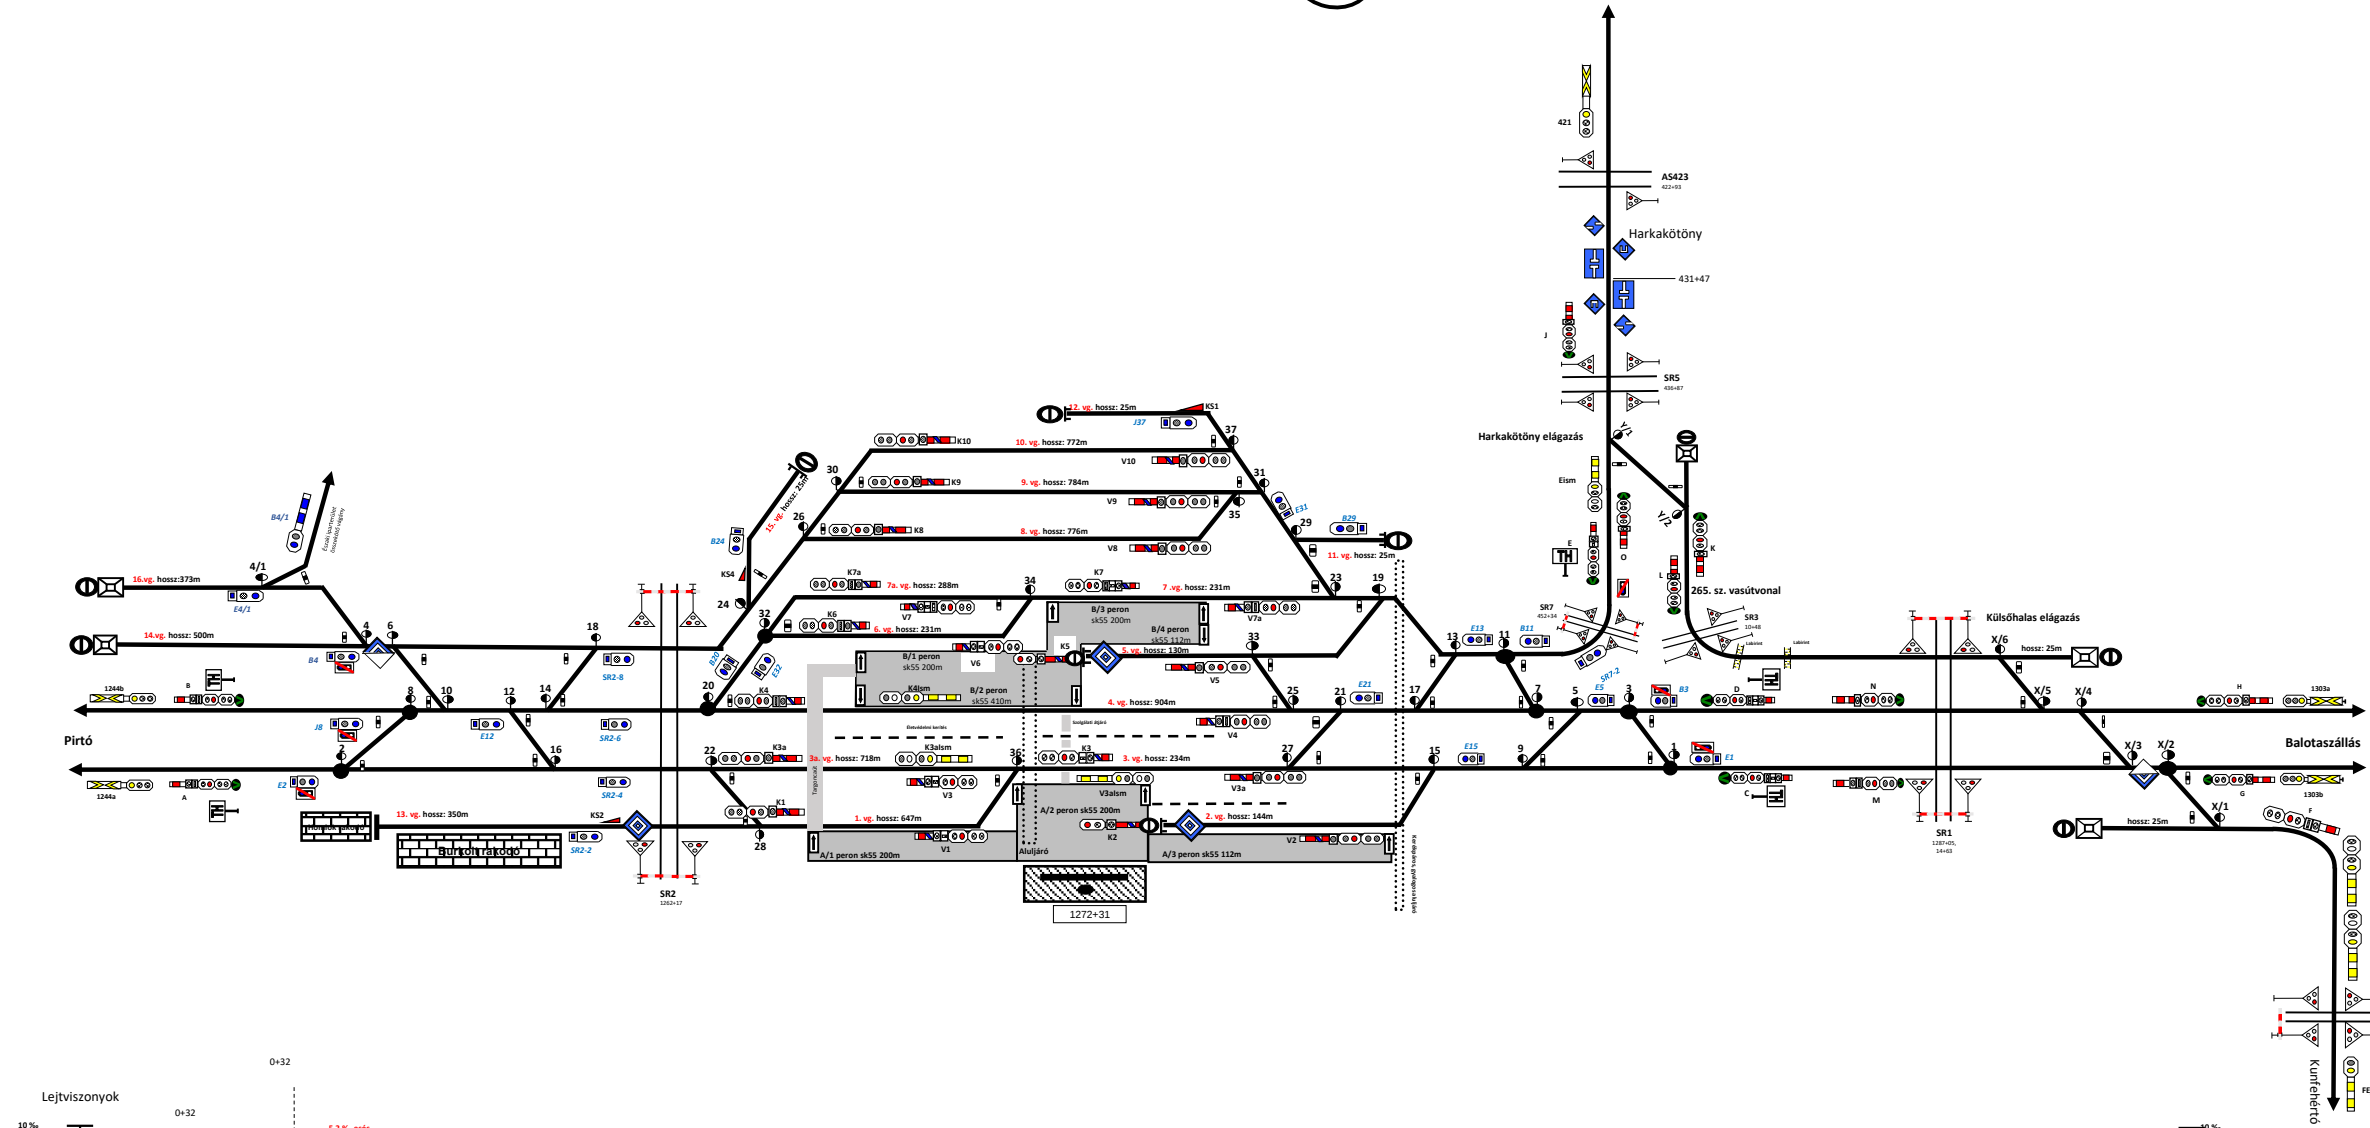

Kitérők kezdőpont							
2	1256+63	12	1258+21	24	1262+52	36	1270+80
4	1257+43	14	1259+13	26	1262+97		
4/1	1255+64/06+43	16	1259+42	28	1263+10		
6	1257+64	18	1259+92	30	1263+42		
8	1257+92	20	1262+31	32	1265+81		
10	1258+42	22	1262+31	34	1270+39		

Jelzők (kp)			
1244a	1244+63	K4	1263+70
1244b	1244+63	K4ism	1267+24
A	1255+63	K5	1271+39
B	1255+63	K6	1267+04
K1	1263+29	K7	1270+58
K2	1273+07	K7a	1266+80
K3	1270+99	K8	1263+94
K3a	1262+91	K9	1264+16
K3alsm	1266+51	K10	1264+44

Tolatójelző (kp)		Védelmi berendezések	
E4/1	6+63	KS2	1261+96
E2	1256+45	KS4	1263+04
B4	1256+91	KS1	1272+21
J8	1256+93	Útátjáró	
B4/1	5+96	SR2	1262+17
E12	1258+61	SR1	1287+05/15+41
SR2-2	1261+94	SR3	10+48
SR2-4	1261-96	SR5	436+87
SR2-6	1261-96	SR7	452+34
SR2-8	1261-96		
B24	1263+06		
B20	1263+70		
E32	1265+63		

Kitérők végpont					
1	1278+82	21	1274+28	X/1	1290+58
3	1277+53	23	1273+91		18+26
5	1277+32	25	1273+78		1289+56
7	1276+82	27	1273+50	X/2	17+28
9	1276+54	29	1273+19		1289+35
11	1275+32	31	1273+11	X/3	17+08
13	1275+32	33	1273+00		1288+56
15	1275+21	35	1272+75	X/4	1288+35
17	1274+49	37	1272+69	X/5	1287+18
19	1274+33			X/6	439+77
				Y/1	0+79
				Y/2	

Tolatójelző (vp)		Jelzők (vp)			
E1	1279+01	1303a	1302+44	V1	1269+76
B3	1278+48	1303b	1302+44	V2	1274+62
SR7-2	452+54	421	422+30	V3	1270+09
E5	1277+36	FEJ	29+27	V3a	1273+16
B11	1276+47	Elsm	450+93	V3alsm	1270+83
E13	1275+36	Fism1	20+10	V4	1273+74
E15	1275+40	Fism2	20+90	V5	1272+82
E21	1274+39	C	1280+58	V6	1269+35
B29	1273+73	D	1280+58	V7	1269+68
E31	1273+16	E	1277+99	V7a	1274+89
J37	1272+21		451+83	V8	1271+70
		F	19+27	V9	1272+00
		G	1291+44	V10	1272+15
		H	1291+44		
		J	436+35		
		K	1+79		
		L	10+17		
		M	1286+18		
		N	1286+18		
		O	441+36		