


Külsőhalas elágazás

Készítette: Salávik Péter Lajos 2025.07.21.

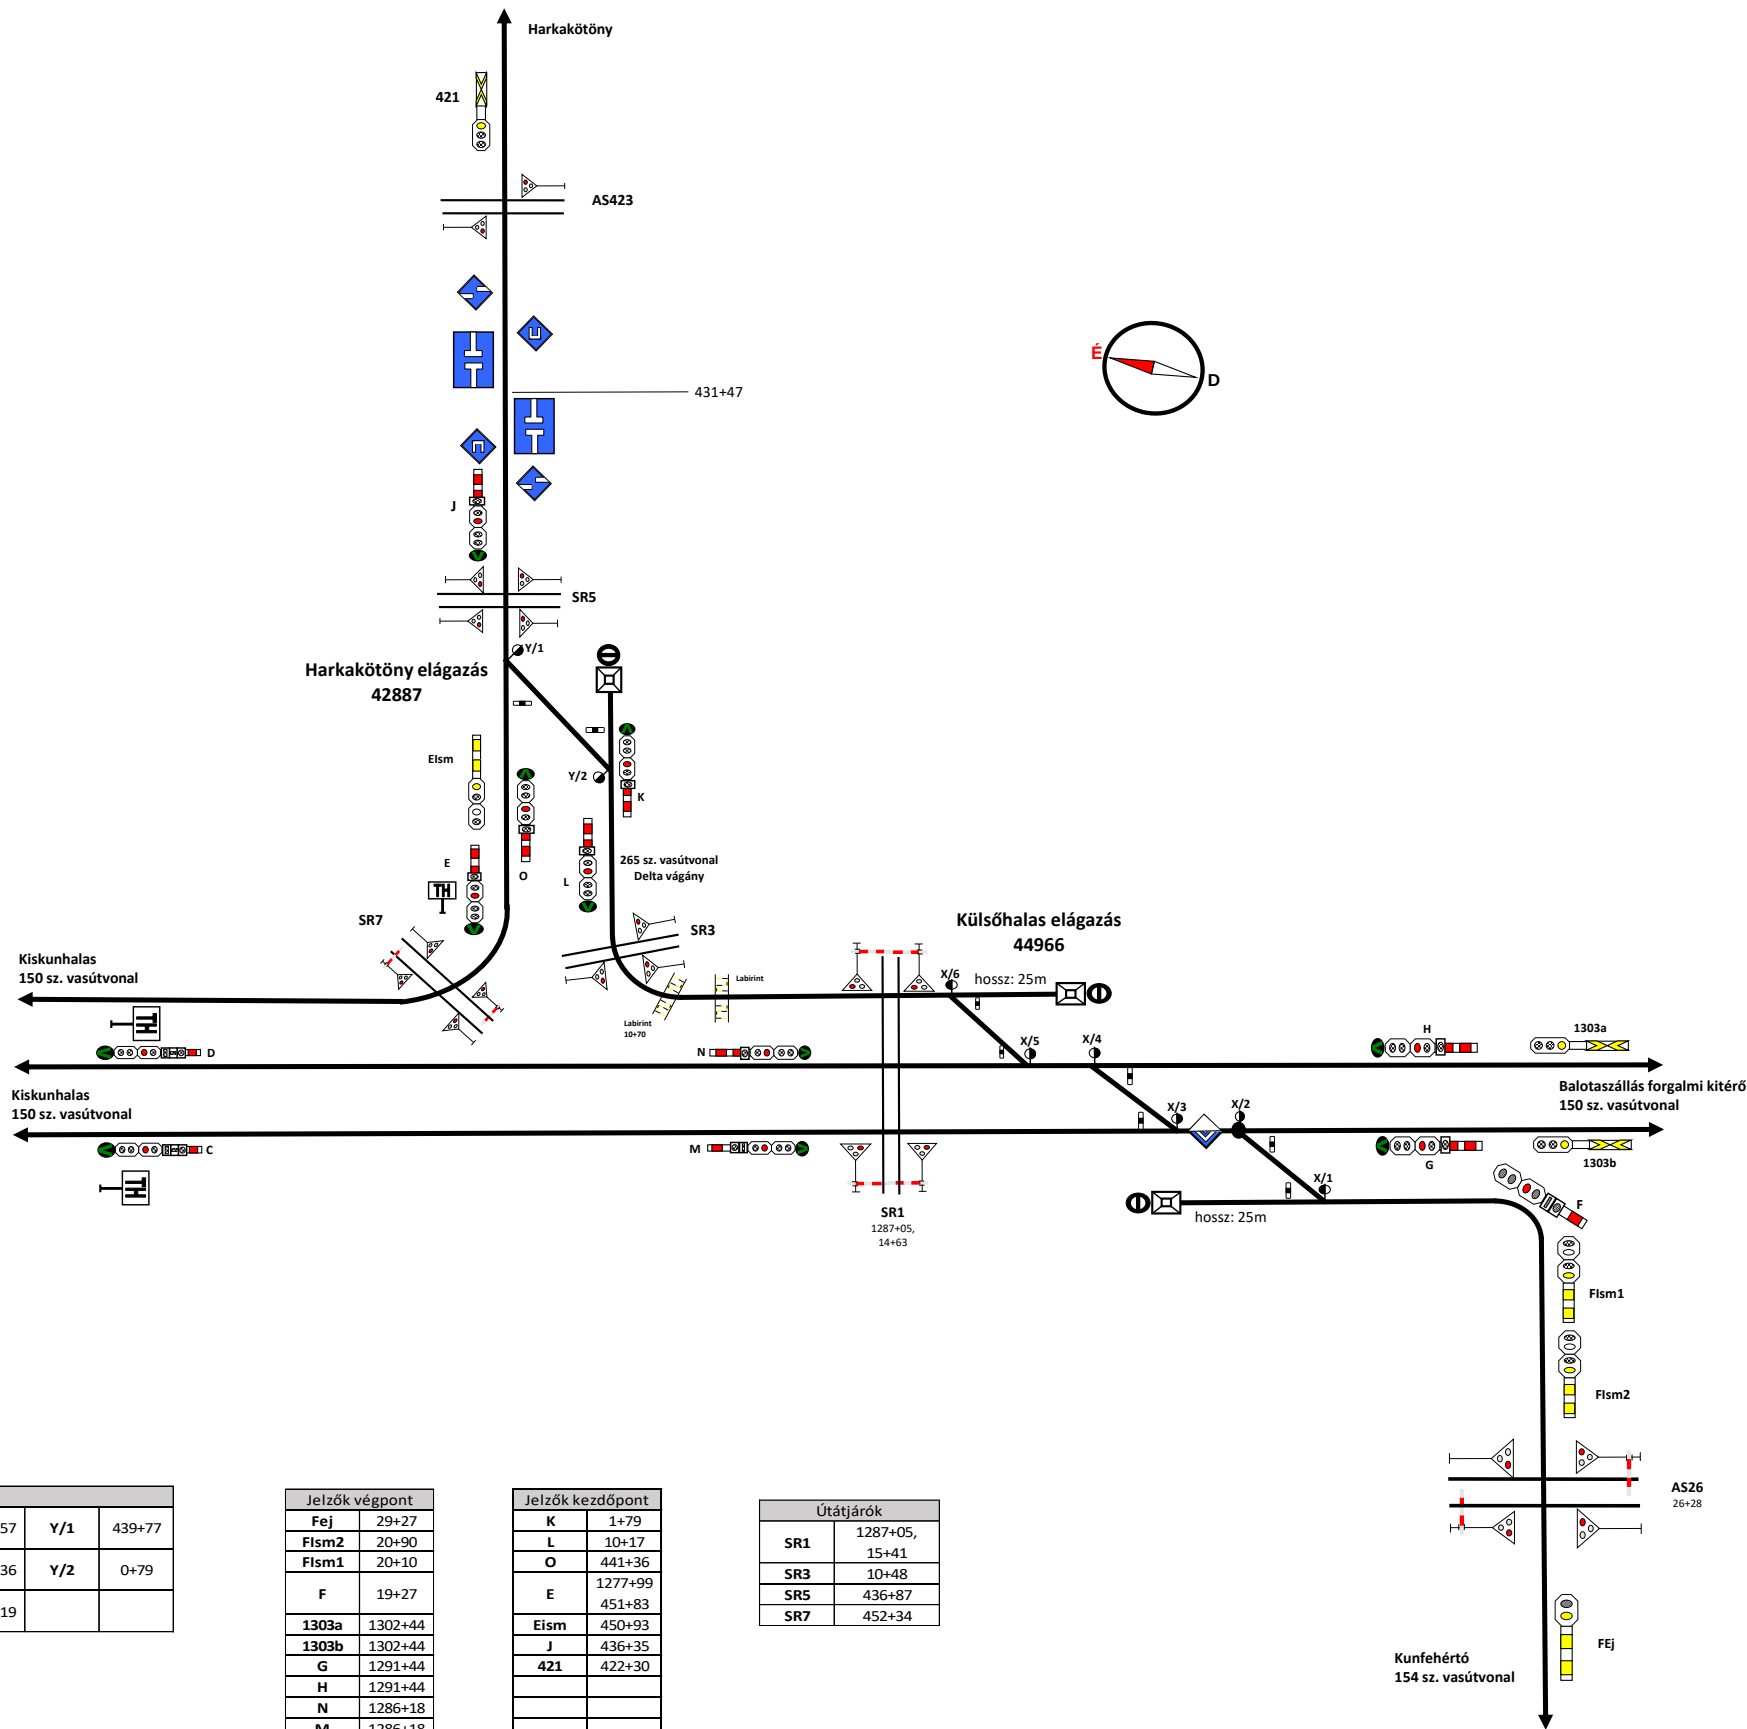

Kitérők					
X/1	1290+58 18+26	X/4	1288+57	Y/1	439+77
X/2	1289+56 17+28	X/5	1288+36	Y/2	0+79
X/3	1289+35 17+08	X/6	1287+19		

Jelzők végpont	
Fej	29+27
Fism2	20+90
Fism1	20+10
F	19+27
1303a	1302+44
1303b	1302+44
G	1291+44
H	1291+44
N	1286+18
M	1286+18
C	1280+58
D	1280+58

Jelzők kezdőpont	
K	1+79
L	10+17
O	441+36
E	1277+99
Eism	450+93
J	436+35
421	422+30

Útátjárók	
SR1	1287+05, 15+41
SR3	10+48
SR5	436+87
SR7	452+34