


## Vázlatos helyszínrajz Szajol

SZOLGÁLTATÓI FELVÉLY KÓD: 1377

Készítette: SZOLNOK ÜZEMMÉRNÖ  
Utolsó módosítás: 2025.05.29.

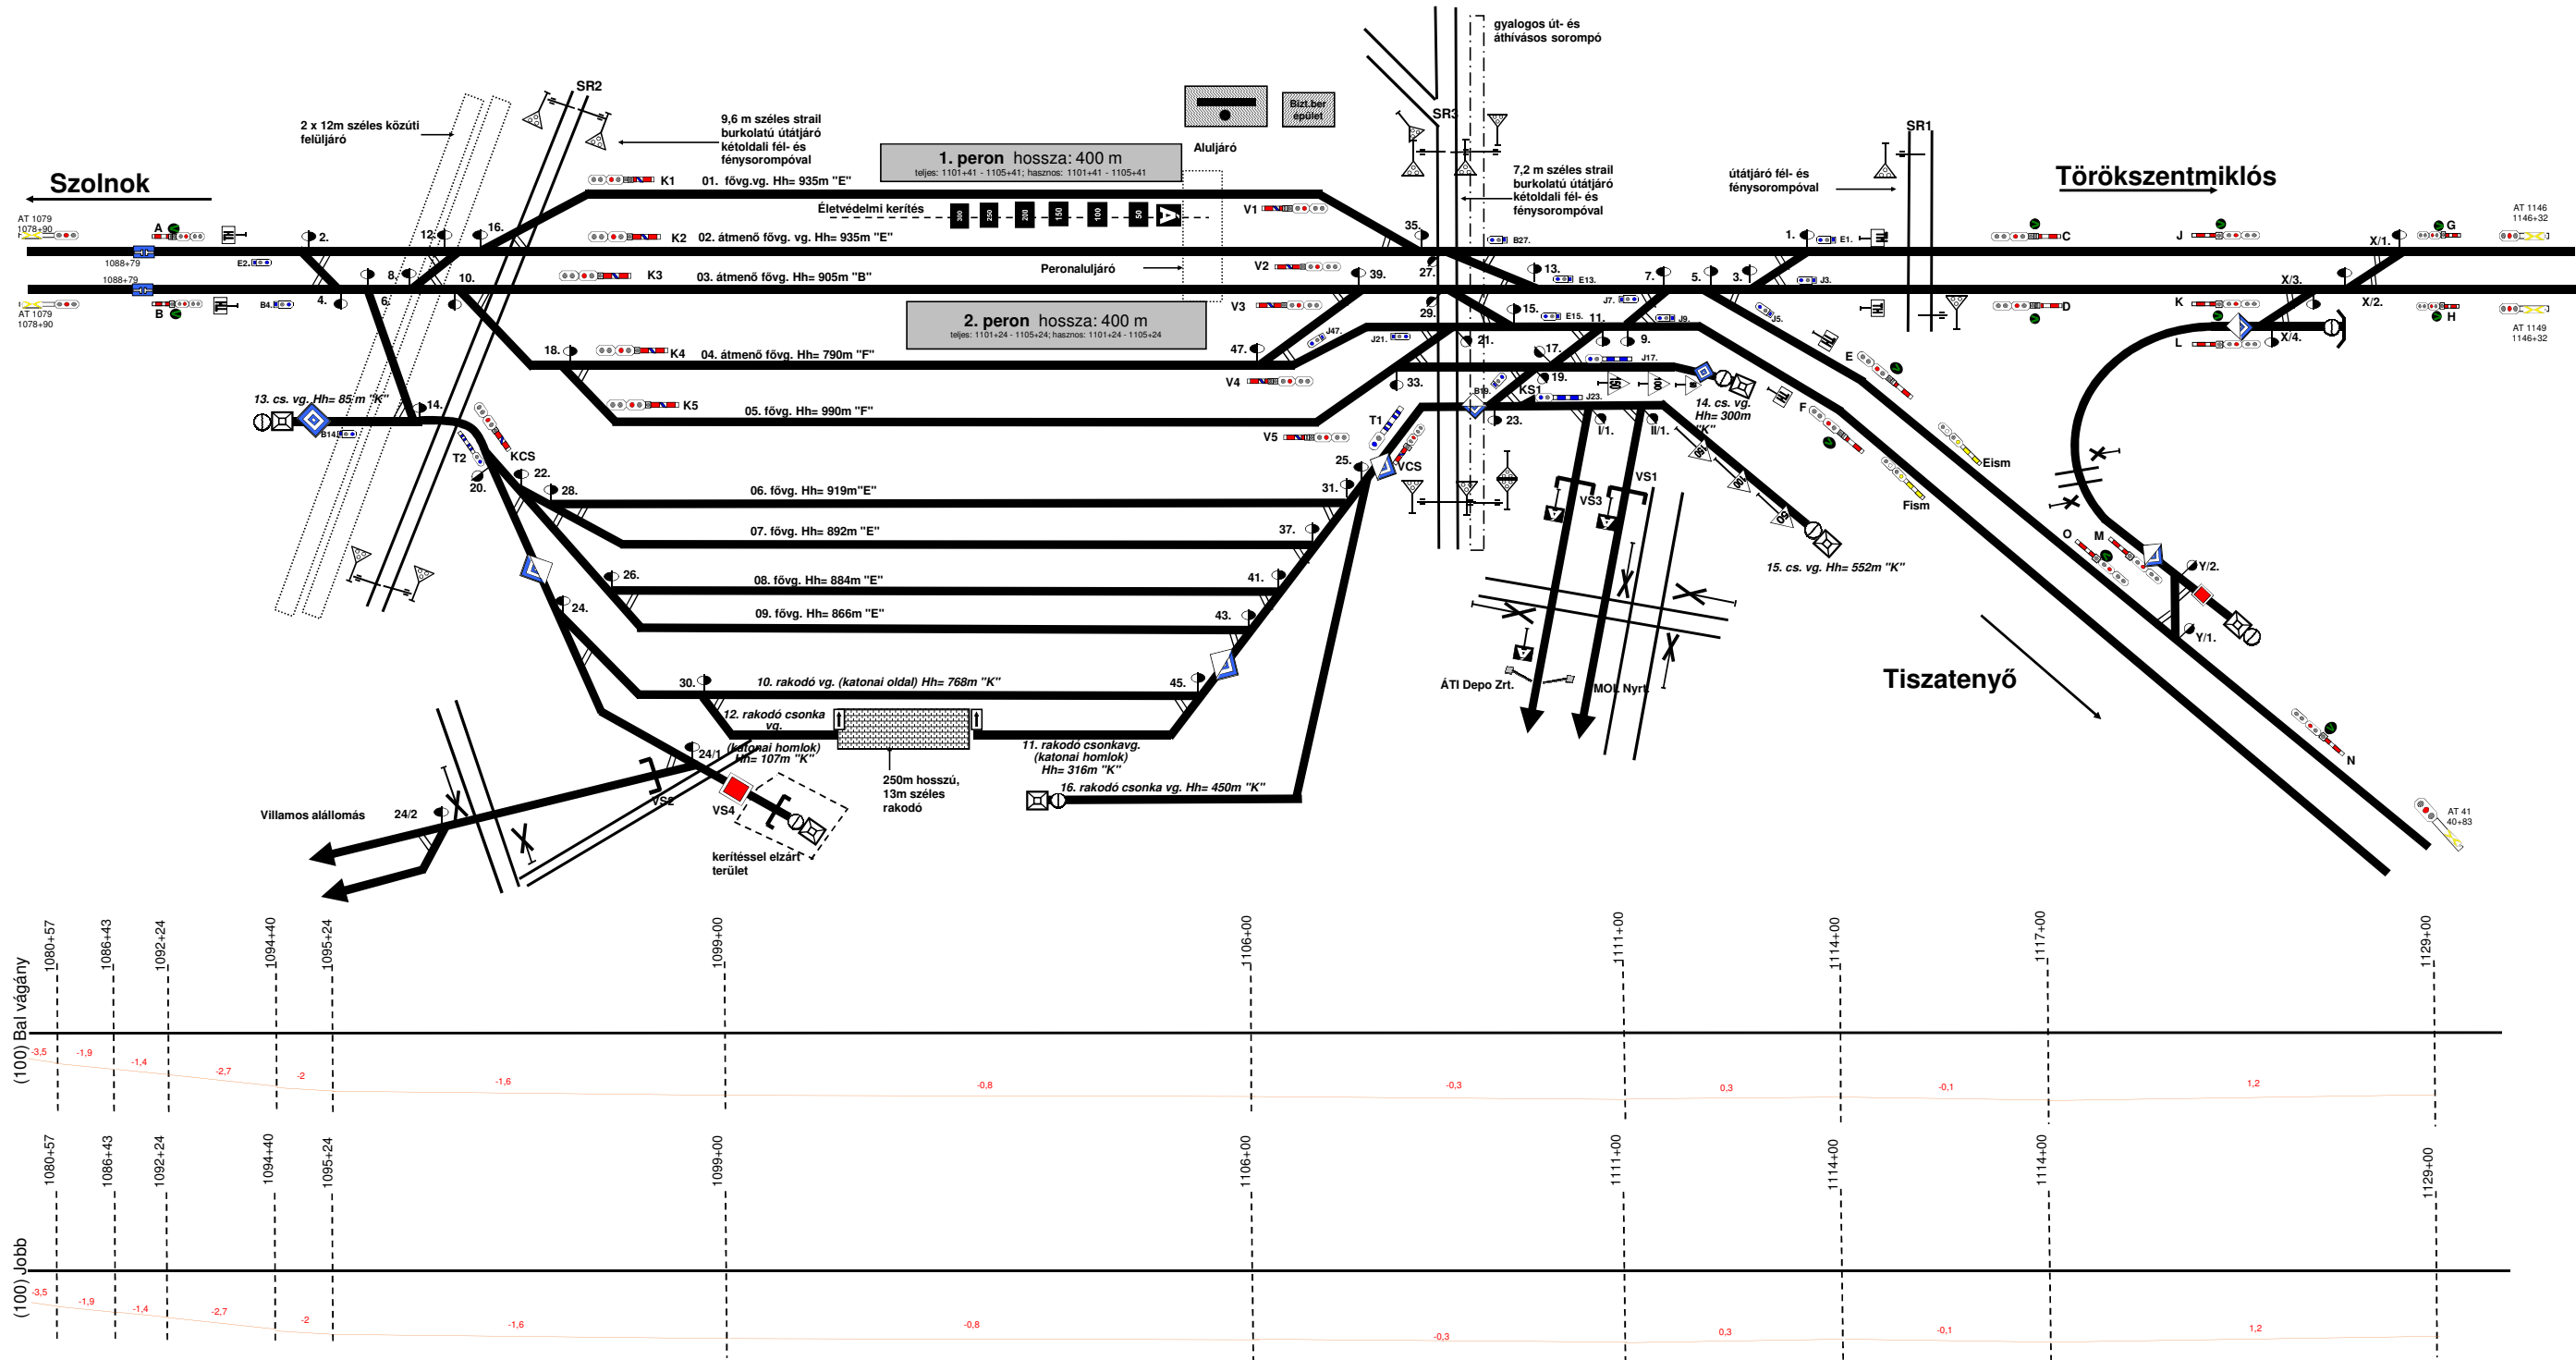

|     | Je20K   | Szavalyi | Je20K   | Szavalyi | Je20K   | Szavalyi | Je20K   | Szavalyi |
|-----|---------|----------|---------|----------|---------|----------|---------|----------|
| A   | 1092-24 | J47      | 1107-02 | E        | 8-92    | 150      | 1103-52 |          |
| B   | 1092-23 | V5       | 1108-01 | F        | 8-92    | 200      | 1103-52 |          |
| TH  | 1093-35 | T1       | 1108-69 | Etem     | 10-93   | 250      | 1102-52 |          |
| E2  | 1094-19 | Vcs      | 1108-69 | Fism     | 10-92   |          |         |          |
| B4  | 1094-50 | J19      | 1109-28 | C        | 1117-26 |          |         |          |
| B14 | 1095-93 | J23      | 1109-39 | D        | 1117-25 |          |         |          |
| KCS | 1097-47 | B27      | 110-06  | J        | 1125+13 |          |         |          |
| T2  | 1097-46 | E15      | 1110-51 | K        | 1125-14 |          |         |          |
| K1  | 1098-07 | E13      | 1110-65 | L        | 1-70    |          |         |          |
| K2  | 1098-53 | J17      | 1110-64 | G        | 1129-89 |          |         |          |
| K3  | 1098-27 | V53      | 1110-62 | H        | 1129-89 |          |         |          |
| K4  | 1098-53 | V51      | 1111-04 | M        | 8-86    |          |         |          |
| K5  | 1098-60 | J7       | 1111-14 | O        | 20-15   |          |         |          |
| VS2 | 1098-91 | J9       | 1111-60 | TB23     | 22-38   |          |         |          |
| V4  | 1099-93 | J5       | 1113-33 | N        | 24-07   |          |         |          |
| V5  | 1095-96 | J3       | 1113-56 | Megali   | 1105-02 |          |         |          |
| V3  | 1106-44 | TH       | 1113-88 | S0       | 1104-52 |          |         |          |
| V2  | 1106-77 | E1       | 8-44    | 100      | 1104-2  |          |         |          |

| Kilero | Szavazly | Kilero | Szavazly | Kilero | Szavazly |
|--------|----------|--------|----------|--------|----------|
| 2      | 1094-36  | 45     | 1106-62  | 9      | 1111-02  |
| 4      | 1095-13  | 43     | 1107-45  | 7      | 1111-78  |
| 6      | 1095-33  | 41     | 1107-73  | 5      | 1111-99  |
| 8      | 1095-67  | 39     | 1107-85  | 3      | 1112-95  |
| 10     | 1096-33  | 37     | 1108-00  | 1      | 1113-70  |
| 12     | 1096-35  | 35     | 1108-20  | 1/1    | 1111-36  |
| 14     | 1096-55  | 33     | 1108-19  | 1/3    | 1111-80  |
| 16     | 1096-65  | 31     | 1108-28  | X/4    | 0-00     |
| 18     | 1097-35  | 29     | 1108-56  | X/2    | 1127-50  |
| 20     | 1097-64  | 27     | 1108-56  | X/1    | 1128-14  |
| 22     | 1097-91  | 25     | 1108-56  | Y/2    | 9-92     |
| 24     | 1098-03  | 23     | 1109-15  | Y/1    | 21+91    |
| 26     | 1098-19  | 21     | 1109-43  |        |          |
| 28     | 1098-39  | 19     | 1109-91  |        |          |
| 24/1   | 1099-25  | 17     | 1110-05  |        |          |
| 24/2   | 1099-44  | 15     | 1110-47  |        |          |
| 30     | 1099-43  | 13     | 1110-47  |        |          |
| 47     | 1106-05  | 11     | 1110-81  |        |          |

[illegible][illegible]