

Villány állomás vázlatos helyszínrajza


1. sz. melléklet

objektum	szelvénytípus
AEj	288+96
A	298+93
Sr2	301+39
2	301+88
4	302+21
6	302+30
8	302+56
10	302+82
12	303+08
14	303+37
16	304+03



objektum	szelvénytípus
CEj	323+29
C	313+20
BEj	228+69
B	235+68
Df	310+04
1	309+87
3	309+53
5	309+27

objektum	szelvénytípus
7	309+10
9	309+10
11	309+80
13	308+84
15	308+56
17	308+45
19	308+28
21	308+00

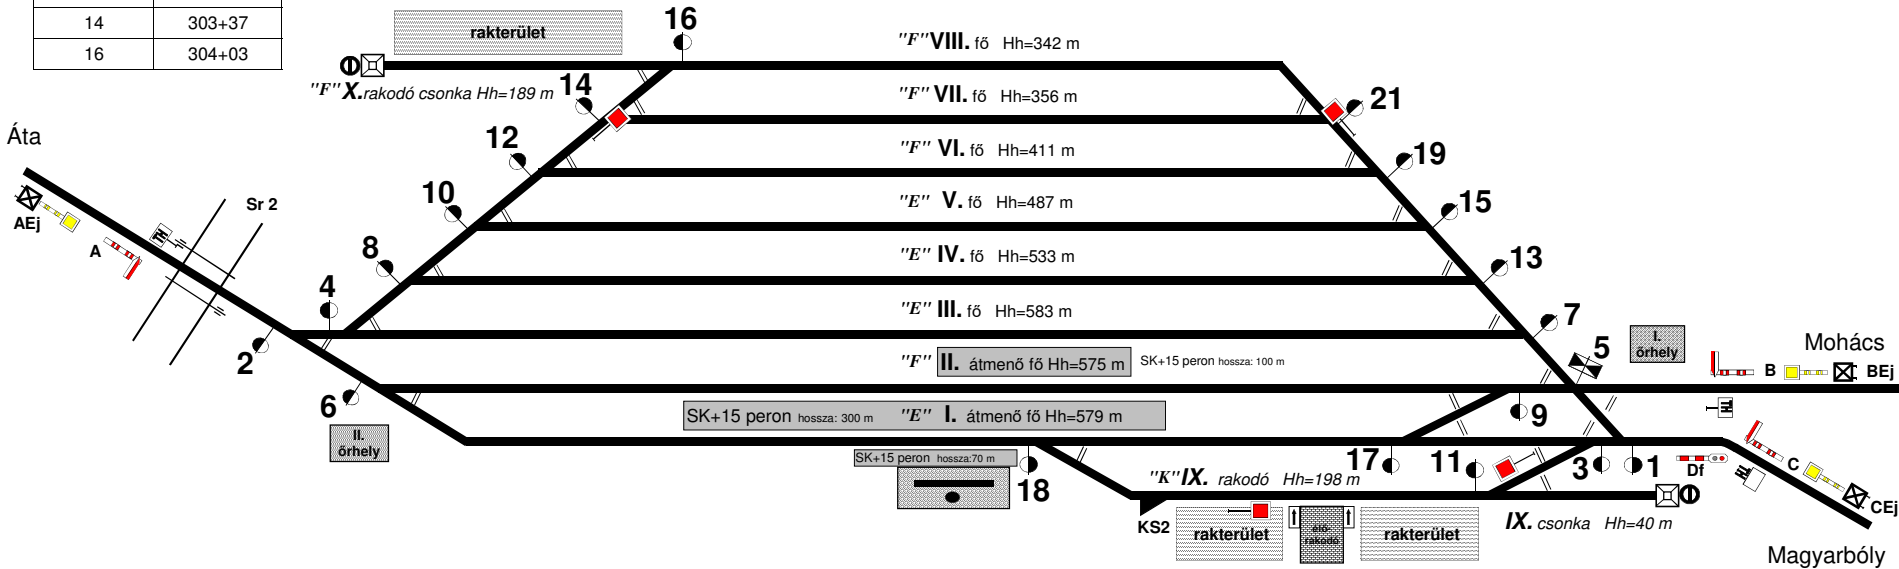

objektum	szelvénytípus
18	306+14
KS2	306+60



0,0 ‰ vízszintes

