


Almásfüzitő felső (01180) torzított helyszínrajza

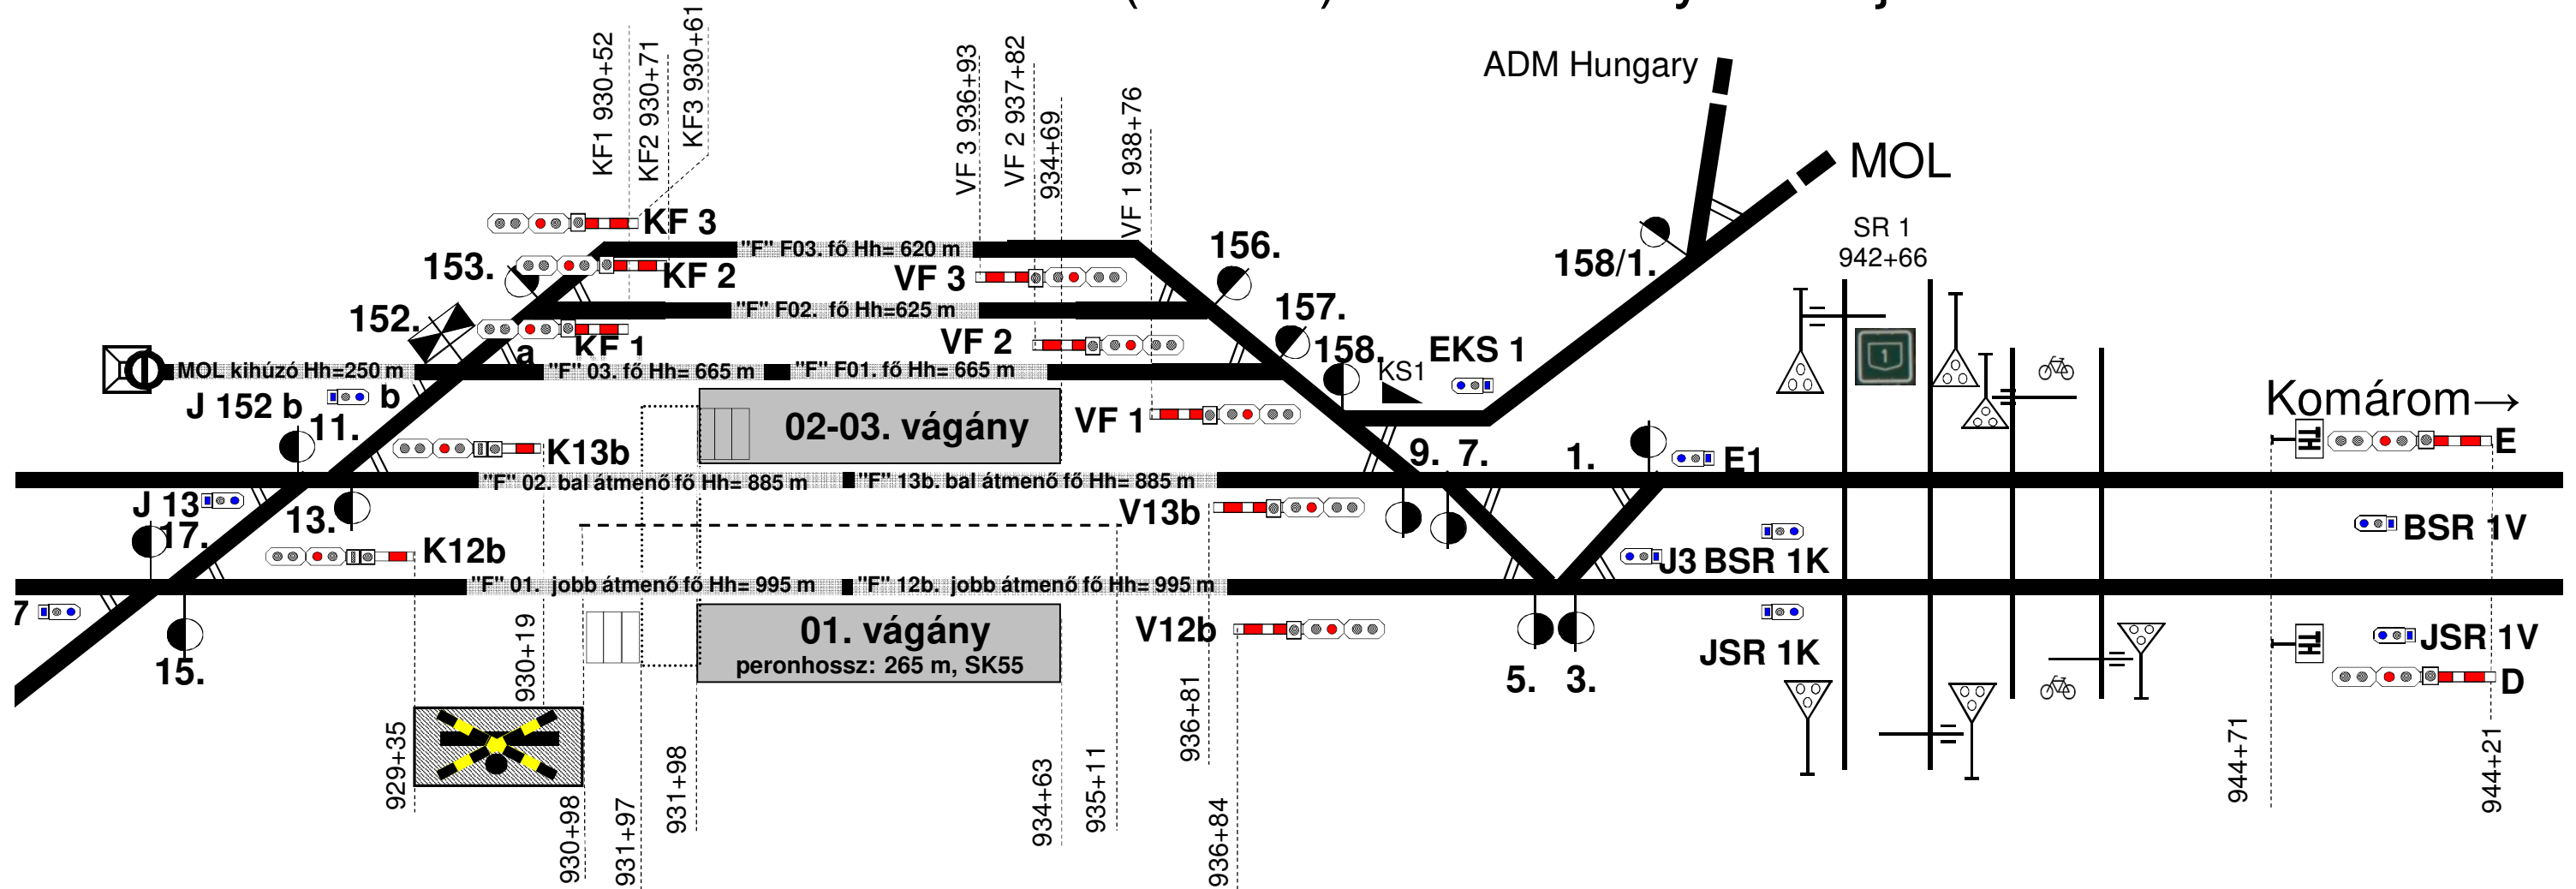

19	17	15	13
925+76	927+25	927+67	928+94
11	152	153	156
929+14	929+92	930+07	937+39
157	158	11/1	9
937+66	937+76	938+97	938+45
7	5	3	1
938+65	939+44	939+66	940+41

