






Készítette: Fcsf Kiskunhalas
Utoljára módosítva: 2022.10.26.(Rádi
Ádám)

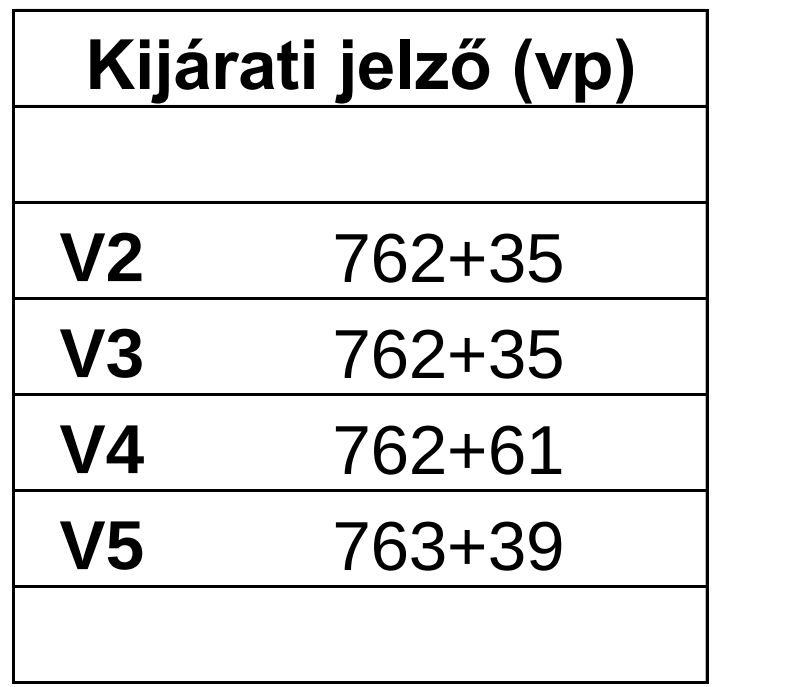

Kijáratí jelző (kp)	
K2	769+09
K3	768+72
K4	768+58
K5	768+72

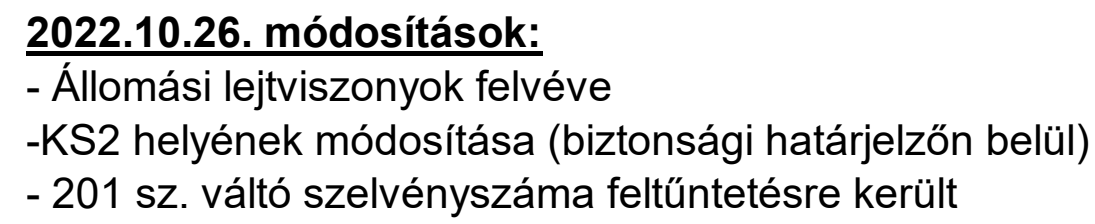

Váltó (kp)		Le nem zárható
2	770+71	
4	770+42	×
6	770+14	×
8	770+06	
10	769+94	
12	769+60	
14	769+60	
16	769+26	
18	769+13	×
20	768+98	
22	768+86	×
22/1	767+02	
24	768+59	×
26	767+95	×
28	767+62	
30	767+25	
32	770+25	

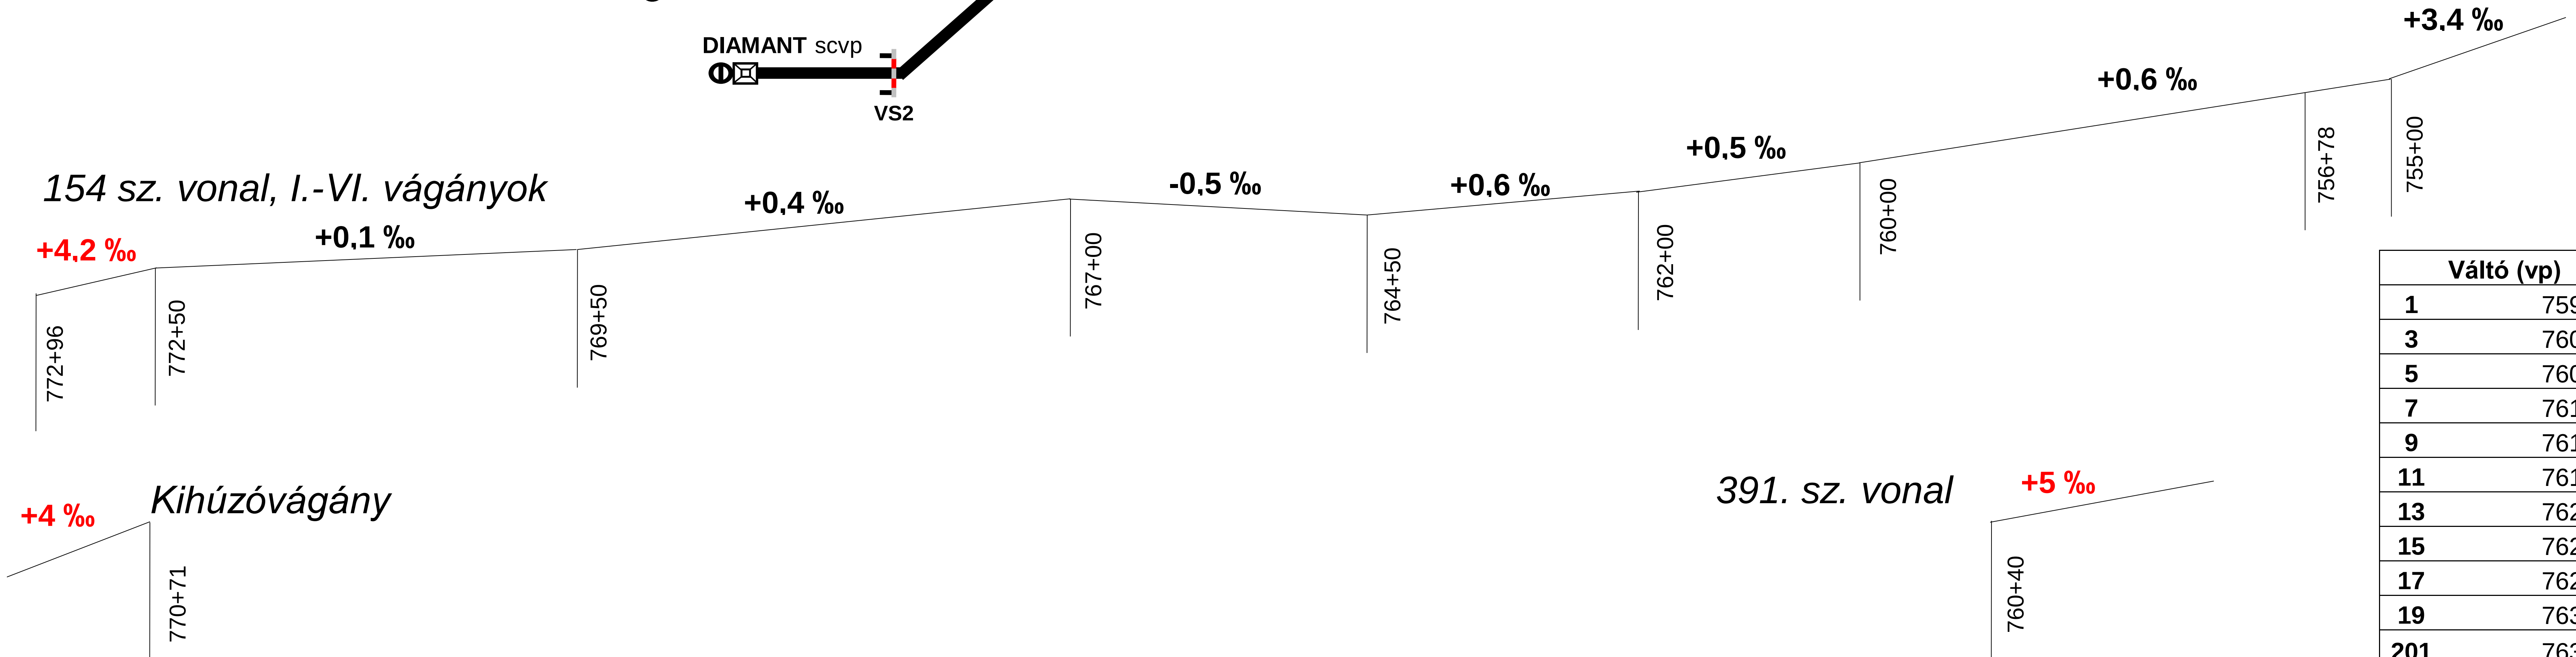

Váltó (vp)	
1	759+64
3	760+40
5	760+52
7	761+28
9	761+59
11	761+69
13	762+03
15	762+78
17	762+80
19	763+55
201	763+21

