


Balatonszemes állomás vázlatos helyszínrajza

1. sz. melléklet

Balatonszemes					
1358	1358+32	1407	1406+86	2.	1378+41
A	1372+59	B	1392+52	4.	1378+75
K1	1379+33	V1	1386+20	6.	1378+75
K2	1379+41	V2	1385+70	1.	1387+11
K3	1379+41	V3	1385+70	3.	1386+77
K4	1379+29	V4	1385+87	5.	1386+77
VS1	1386+30	SR1	1387+29	7.	1386+43
VS3	1385+10			9.	1384+54



Balatonszemes elágazás	
1392	1392+52
1407	1406+86
A	1406+86
A/1	1410+23
A/2	1412+01
B	1413+39
C	1413+39
SR2	1409+71

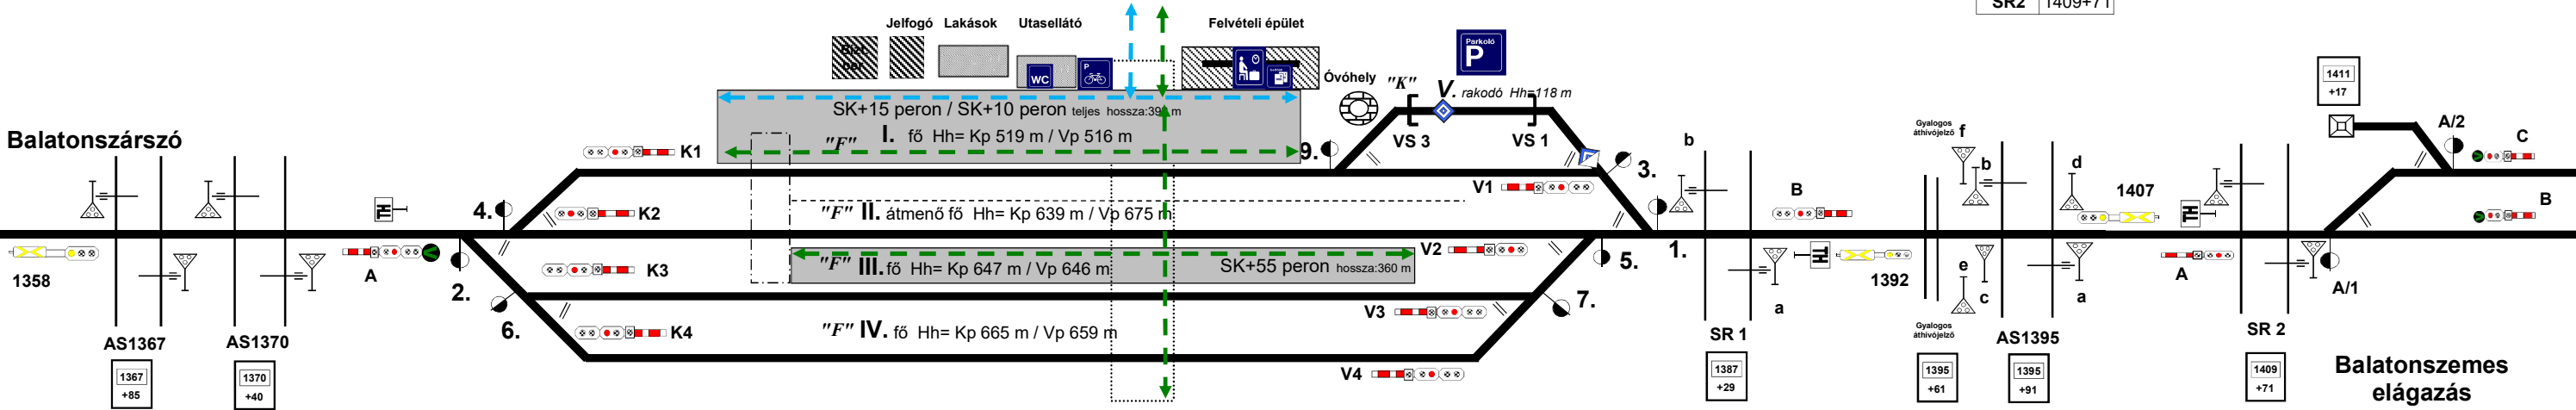

Kijelölt közlekedési útvonalak: Kijelölt közlekedési útvonalak:

