


Császárszállás állomás vázlatos helyszínrajza

A 2631+09
B 2631+09
E2 2631+98
J4 2632+47
K1 2634+25
K2 2634+25
K3 2634+98
K4 2634+98
TH 2631+79

2. 2632+23
4. 2633+10
6. 2633+22
8. 2633+56
10. 2634+18
12. 2634+30

1. 2645+06
3. 2644+14
5. 2644+02
7. 2643+68
9. 2642+99
11. 2642+87

V1 2642+19
V2 2642+19
V3 2642+99
V4 2642+99
J3 2644+77
E1 2645+19
C 2647+29
D 2647+29
TH 2646+05

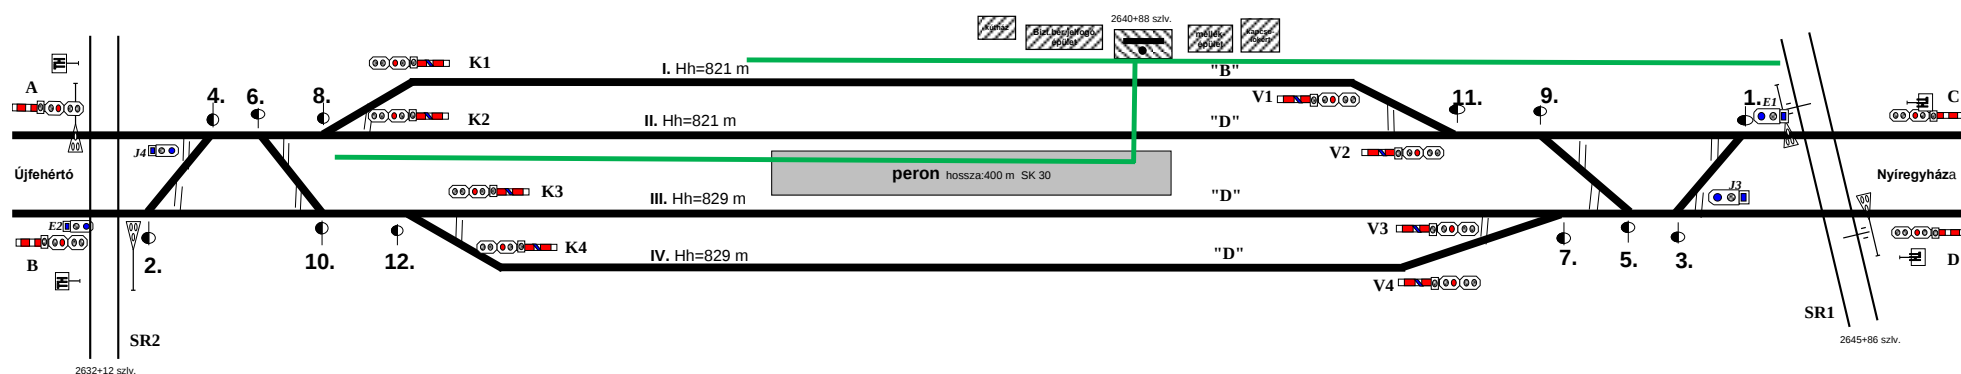

2631 2632 2633 2634 2635 2636 2637 2638 2639 2640 2641 2642 2643 2644 2645 2646 2647

