

Demecser állomás vázlatos helyszínrajza


1. sz. melléklet

A	259+96	VS6	262+46
B	259+96	14.	262+67
SR2	261+23	K2	262+89
2.	261+27	K3	262+89
4.	261+27	K4	262+89
6.	261+80	K5	262+89
8.	261+80	VS2	263+12
10.	262+09	VS4	263+12
12.	262+24		

19.	266+67	13.	271+70
17.	267+28	11.	272+06
VS1	270+96	9.	272+06
V5	270+90	7.	272+86
VS3	270+26	5.	273+63
V2	271+15	3.	273+65
V3	271+15	1.	274+41
V4	271+15	C	275+61
15.	271+72	D	275+61
21.	267+40		

Nyírbogdány

Pátroha

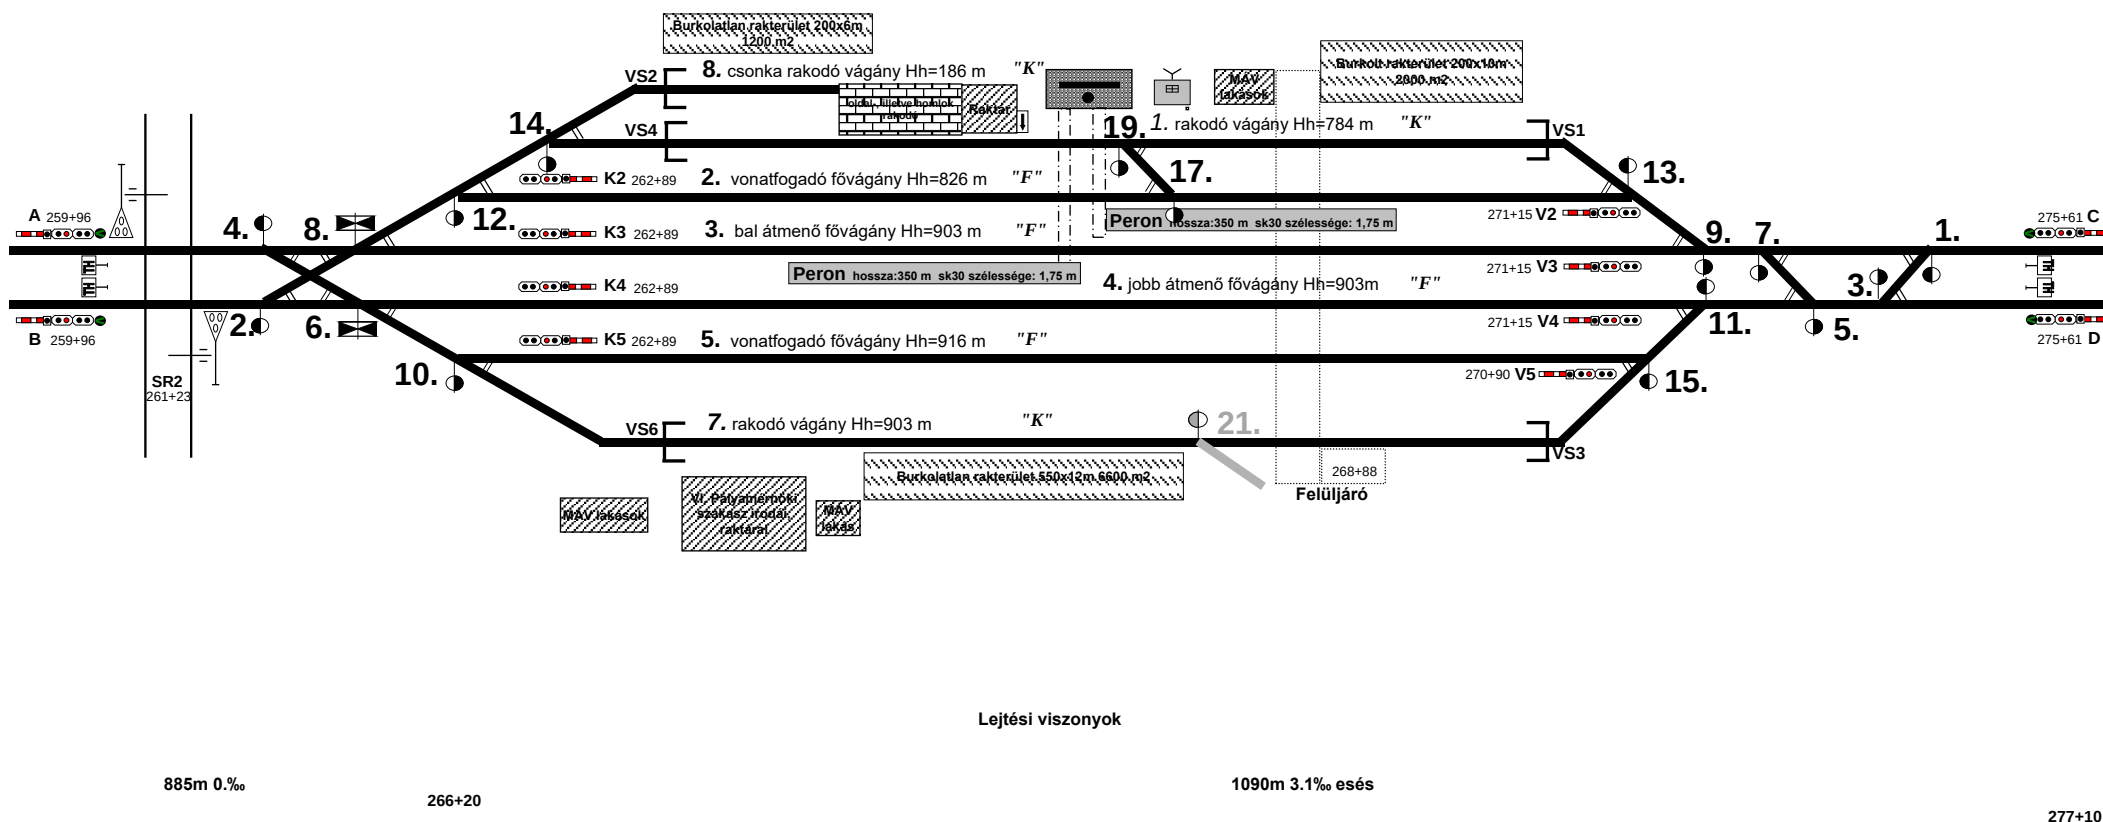

Módosítva: 2024. 11. 06.