


Fényeslitke állomás vázlatos helyszínrajza 100

1	501+73	11	499+00
3	500+28	13	498+98
5	500+72	V1	498+38
7	499+94	V2	498+48
9	499+40	V3	498+68
C	502+88	V4	498+90
D	502+88	V5	499+50

2	487+35	12	489+95
4	488+12	14	489+63
6	488+18	16	489+85
8	489+04	18	490+21
10	489+29	20	490+21
A	486+35	K2	490+29
B	486+35	K3	490+05
K1	490+15	K4	490+76
SR2	489+08	K5	490+99

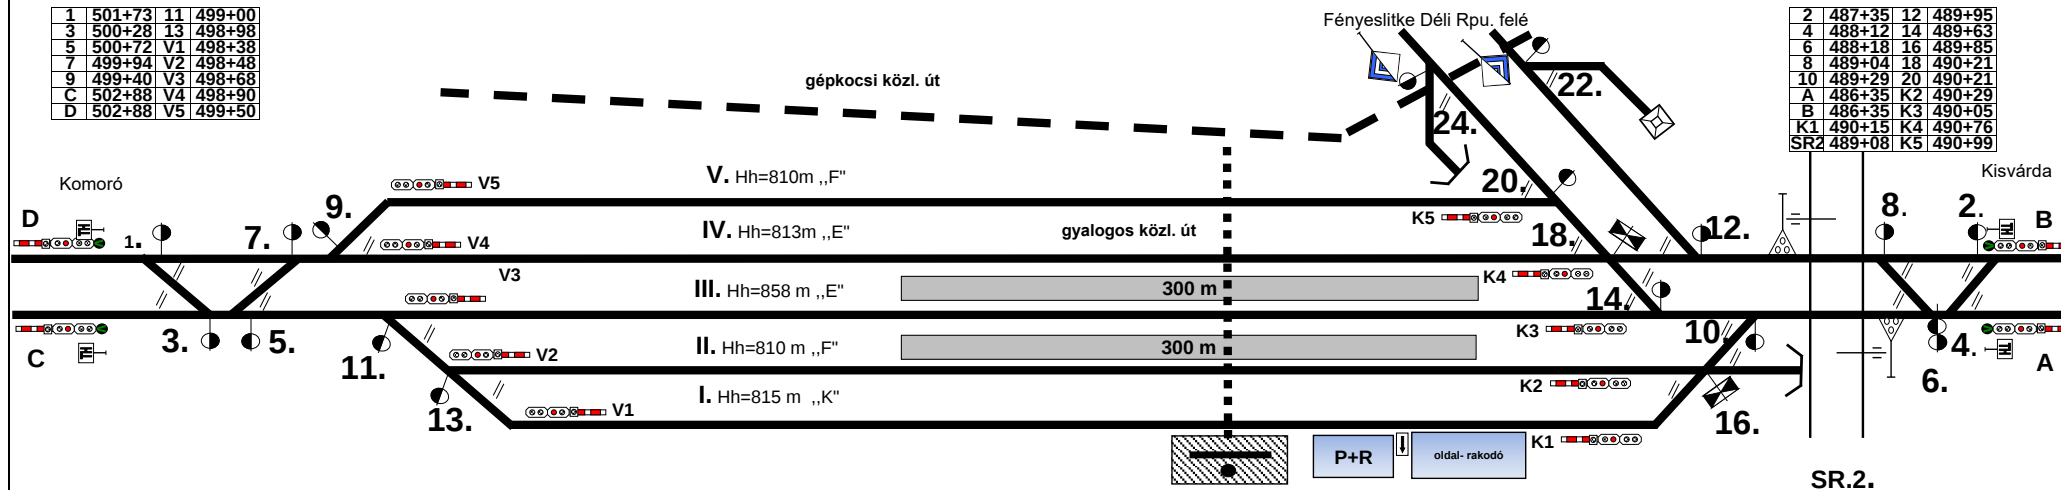

506 508 510 512 514 516 518 520

Zubály István
Módosítva: 2020.04.20.

Fényeslitke 514 AT a, b Komoró

AS 508.