

Kemecse állomás vázlatos helyszínrajza


1. sz. melléklet

A	154+49
B	154+49
K2	157+72
K3	157+72
K4	158+04
SR2	156+36
VS2	157+67
2	155+51
4	156+27
6	156+78
8	157+09
10	157+10
12	157+88

Sóstóhegy

C	169+71
D	169+71
V2	165+82
V3	165+97
V4	166+41
SR1	167+10
VS1	165+68
1	168+74
3	167+84
5	167+84
7	167+14
9	166+59
11	166+25

Nyírbogdány

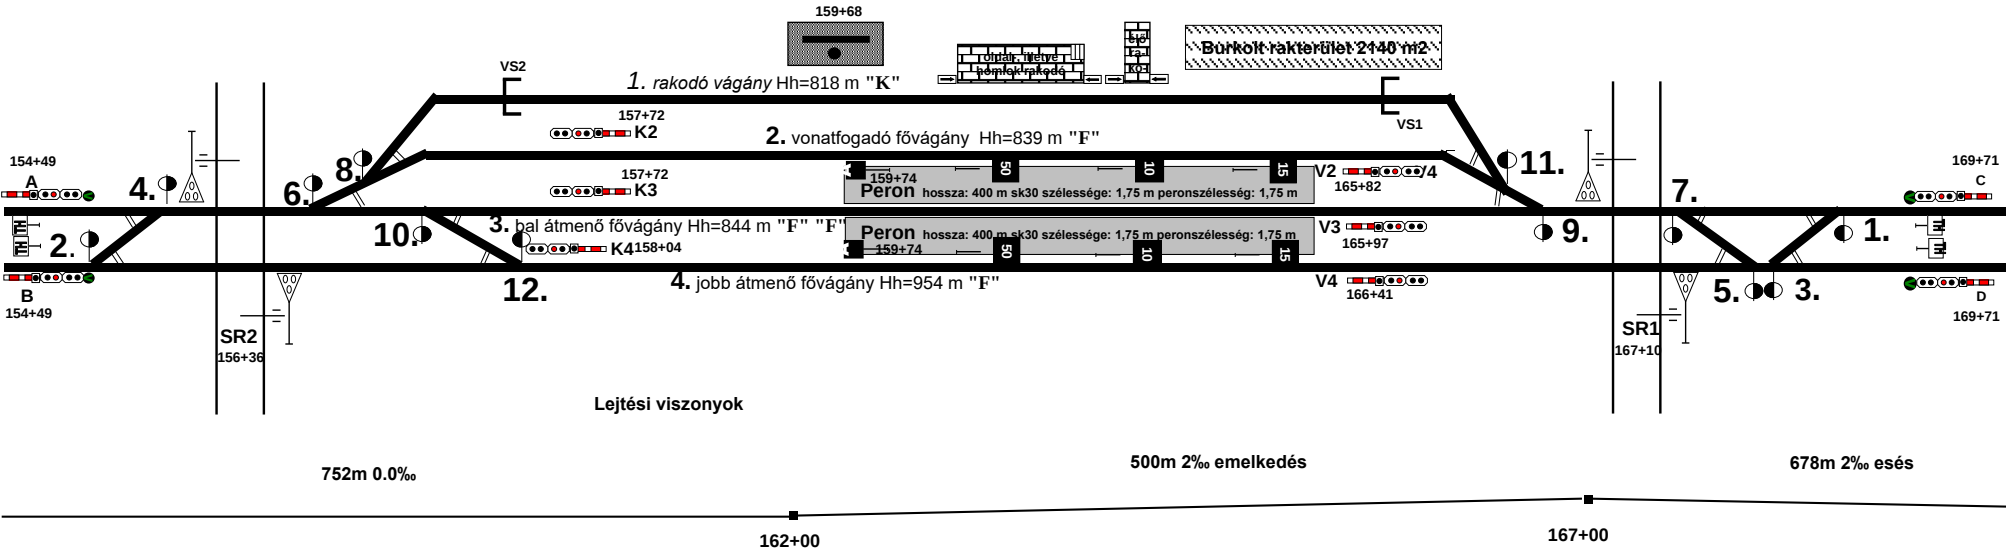

Módosítva: 2025. 09. 17.