


Keszőhidegkút-Gyönk állomás vázlatos helyszínrajza

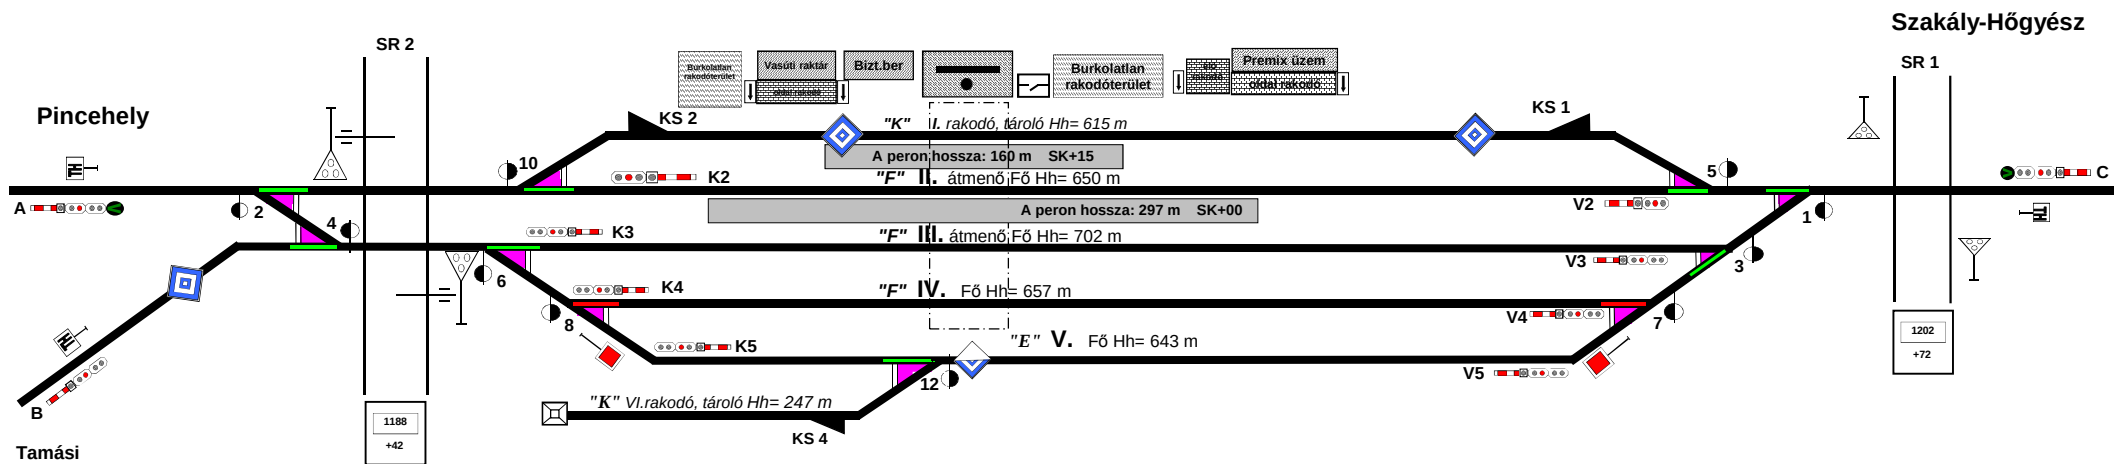

A	1184+17	B	6+38	C	1203+48
K2	1189+65	V2	1196+01	KS4	1189+60
K3	1189+11	V3	1195+94		
K4	1189+30	V4	1195+80		
K5	1189+45	V5	1195+86		
2	1187+47	1	1196+99		
4	1188+22	3	1196+67		
6	1188+41	5	1196+58		
8	1188+75	7	1196+41		
10	1189+05	KS1	1196+00		
12	1191+66	KS2	1191+00		

