

Kiskőrös vázlatos helyszínrajza (16261)

994+48 - 1015+20

Készítette: Szilávik Péter Lajos
2025.09.03.

Kitérők (kp)	
2	996+02
4	996+81
6	997+02
8	997+78
10	998+31
12	998+93
14	998+93
16	999+17
18	1000+04
20	1000+55


Jelzők	
982a	982+48
982b	982+48
Bism	992+10
A	994+48
B	994+48
K2	1001+11
K3	1000+62
K3ism	1001+45
K4	1000+49
K5	1000+49
K6	1000+49
K6ism	1002+02
K7	1000+07

Tolatójelzők	
E2	996+00
J4	996+20
E6	997+00
J16	0+48
E14	998+90
J20	1001+16

Tolatójelzők	
SR1-3	1013+61
SR1-1	1013+61
J5	1012+02,
	10+01
E7	1011+25
E17	1009+76
B15	1009+28

Jelzők	
Cej	16+17
1029a	1027+20
1029b	1027+20
Elism1	1016+68
Elism2	1018+20
Dism1	1016+68
Dism2	1018+20
C	12+37
Cism	13+50
D	1015+20
E	1015+20
V2	1009+04
V3	1009+04
V4	1009+38
V4ism	1005+50
V5	1008+34
V5ism	1005+50
V6	1008+01
V7	1008+01

Kitérők (vp)	
1	1013+18
3	1011+89
5	1011+43
7	1011+22
9	1010+76
11	1010+44
13	1010+12
15	1009+78
17	1009+72
19	1009+09
21	1007+74
23	1007+30
25	1005+99
27	1005+36
29	1003+53
31	1003+28

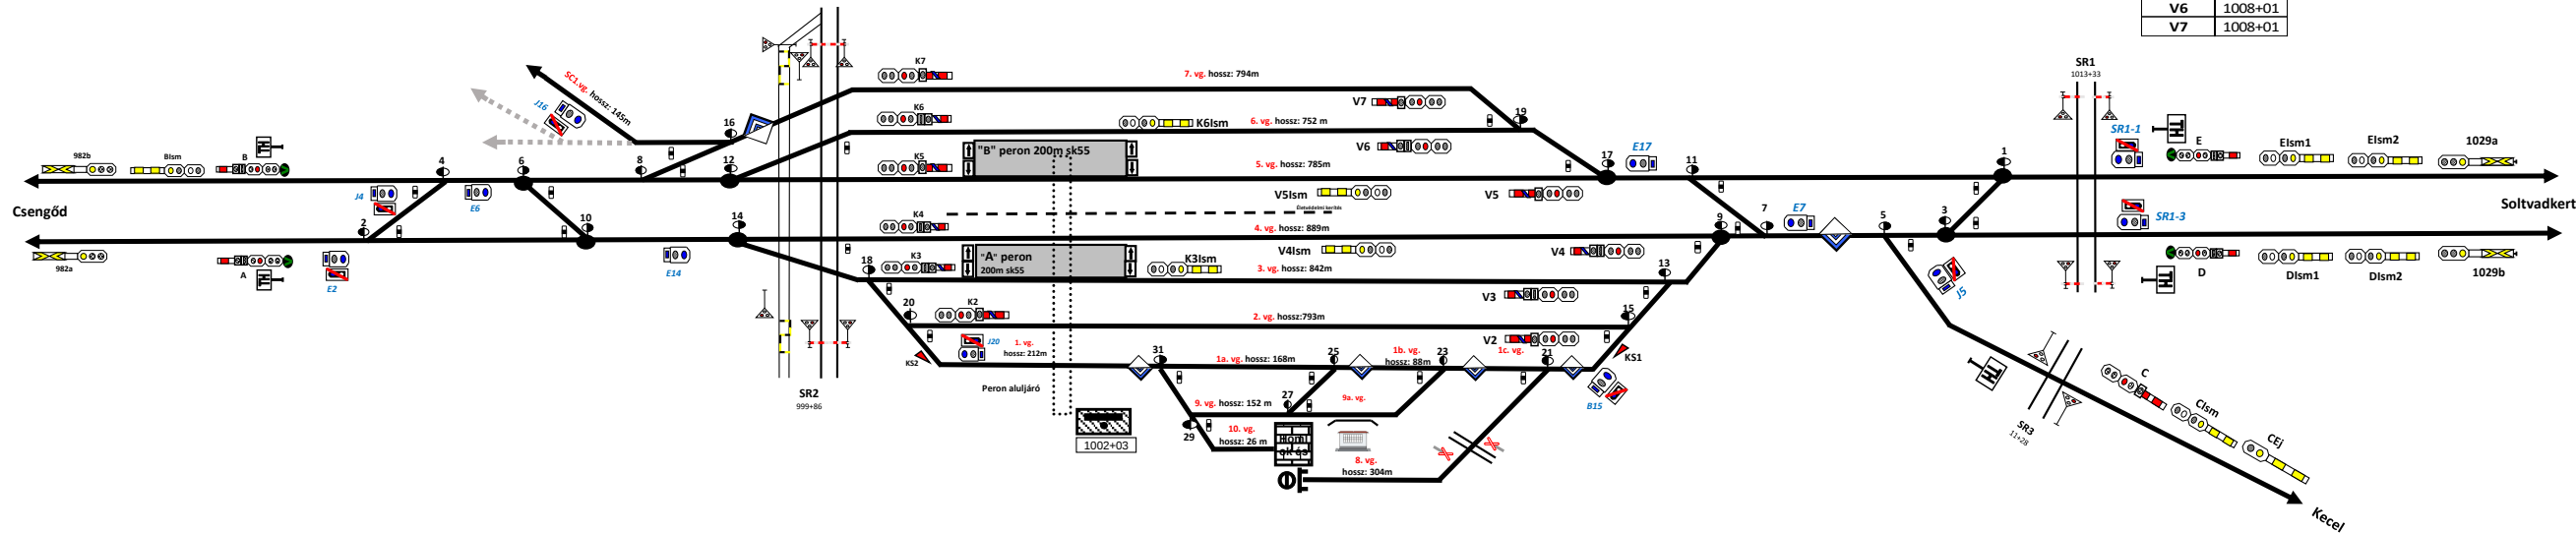

Lejtviszonyok

