


MISKOLC-TISZAI PU.

Tároló

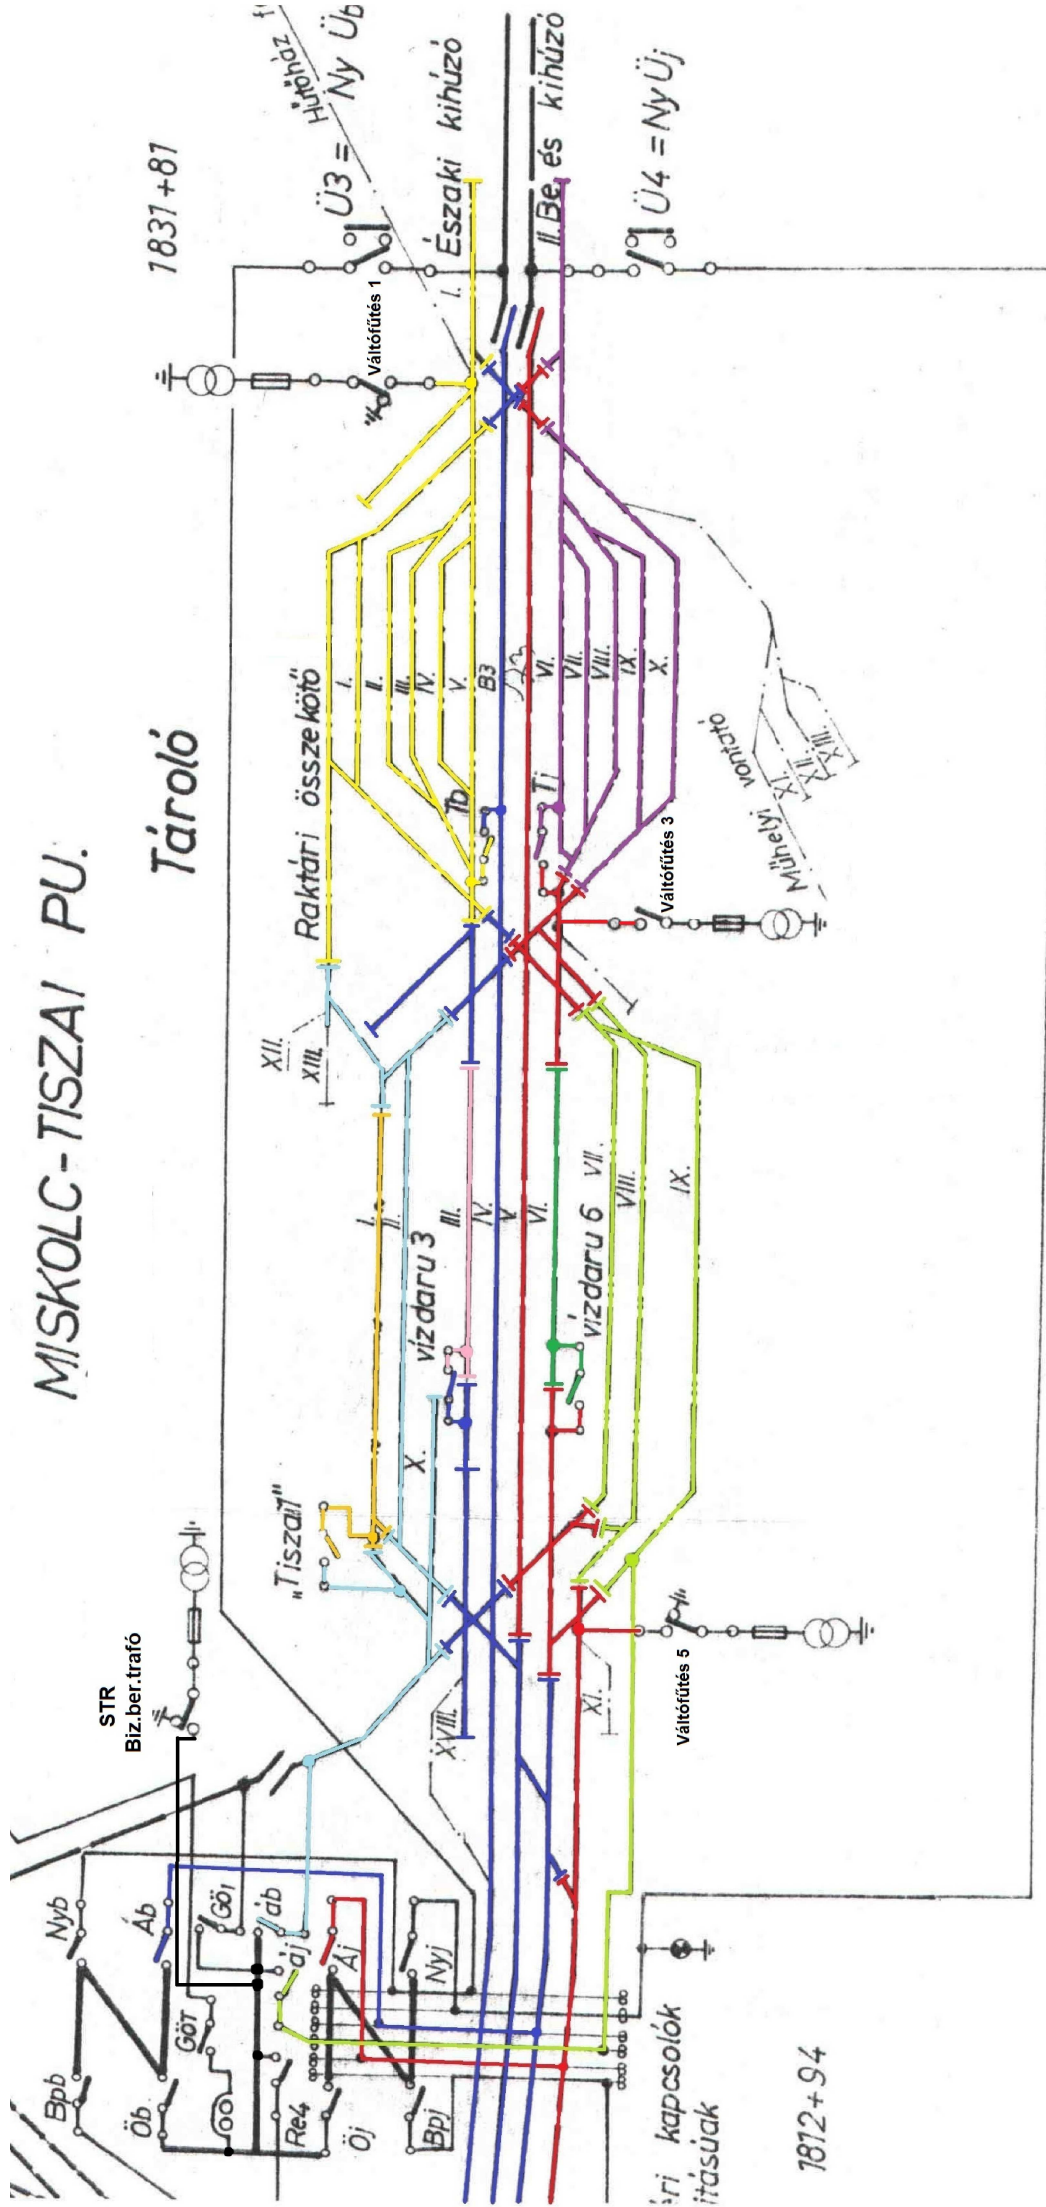

1812+94

1831+87