



Püspökladány állomás vázlatos helyszínrajza

AEj	16+52	K8	1776+58	J24	1774+15	12	1773+58	36	1775+67
A	9+52	K9	1776+51	E24	1774+88	14	1773+63	38	1775+87
B	1768+00	K10	1776+97	E26	1774+55	16	1773+89	40	1777+16
C	1768+00	K11	1776+19	E30	1774+88	18	1773+89	14/1	1773+34
KKA	1775+52	K12	1776+19	J40	1776+56	20	1774+34	VS2	1772+98
K1	1775+85	E2	1770+35	E40	1777+35	22	1774+51		
K2	1775+25	E4	1771+43	SR2	1768+28	24	1774+70		
K2a	1780+14	B6	1771+11	2	1770+78	26	1774+73		
K3	1775+29	B14	1773+34	4	1771+61	28	1774+74		
K4	1775+51	E14	1773+81	6	1772+06	30	1775+21		
K6	1775+84	E16	1773+47	8	1772+60	32	1775+49		
K7	1775+84	E18	1773+71	10	1772+80	34	1775+61		

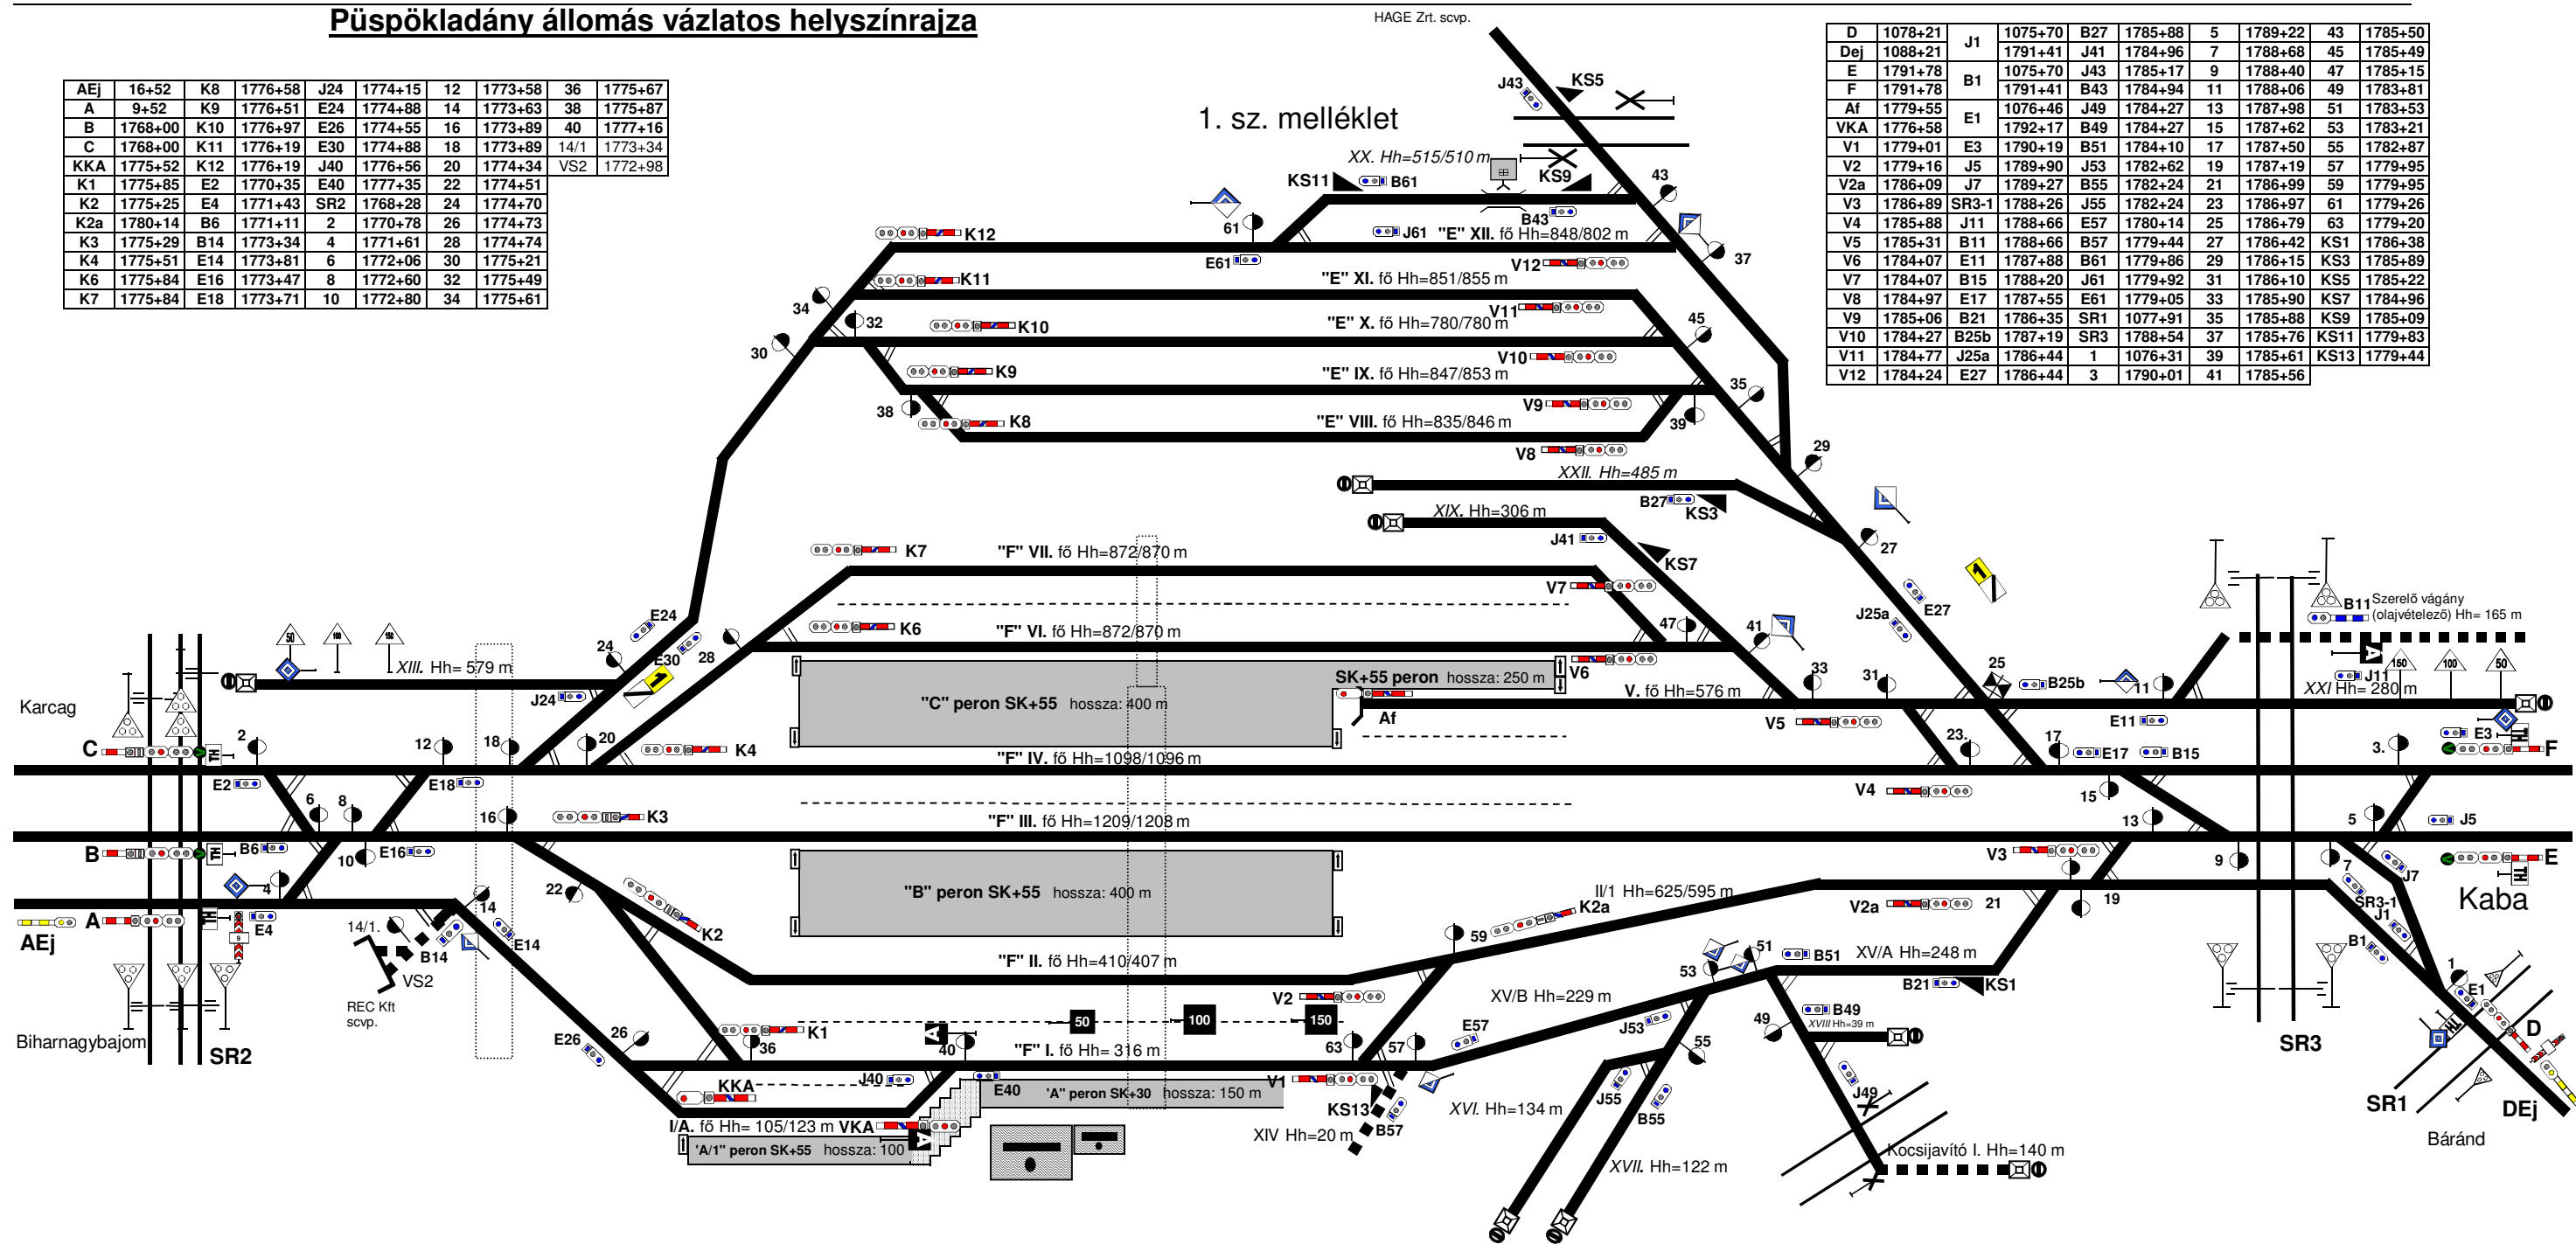

D	1078+21	J1	1075+70	B27	1785+88	5	1789+22	43	1785+50
Dej	1088+21		1791+41	J41	1784+96	7	1788+68	45	1785+49
E	1791+78	B1	1075+70	J43	1785+17	9	1788+40	47	1785+15
F	1791+78		1791+41	B43	1784+94	11	1788+06	49	1783+81
Af	1779+55		1076+46	J49	1784+27	13	1787+98	51	1783+53
VKA	1776+58	E1	1792+17	B49	1784+27	15	1787+62	53	1783+21
V1	1779+01	E3	1790+19	B51	1784+10	17	1787+50	55	1782+87
V2	1779+16	J5	1789+90	J53	1782+62	19	1787+19	57	1779+95
V2a	1786+09	J7	1789+27	B55	1782+24	21	1786+99	59	1779+95
V3	1786+89	SR3-1	1788+26	J55	1782+24	23	1786+97	61	1779+26
V4	1785+88	J11	1788+66	E57	1780+14	25	1786+79	63	1779+20
V5	1785+31	B11	1788+66	B57	1779+44	27	1786+42	KS1	1786+38
V6	1784+07	E11	1787+88	B61	1779+86	29	1786+15	KS3	1785+89
V7	1784+07	B15	1788+20	J61	1779+92	31	1786+10	KS5	1785+22
V8	1784+97	E17	1787+55	E61	1779+05	33	1785+90	KS7	1784+96
V9	1785+06	B21	1786+35	SR1	1077+91	35	1785+88	KS9	1785+09
V10	1784+27	B25b	1787+19	SR3	1788+54	37	1785+76	KS11	1779+83
V11	1784+77	J25a	1786+44	1	1076+31	39	1785+61	KS13	1779+44
V12	1784+24	E27	1786+44	3	1790+01	41	1785+56		

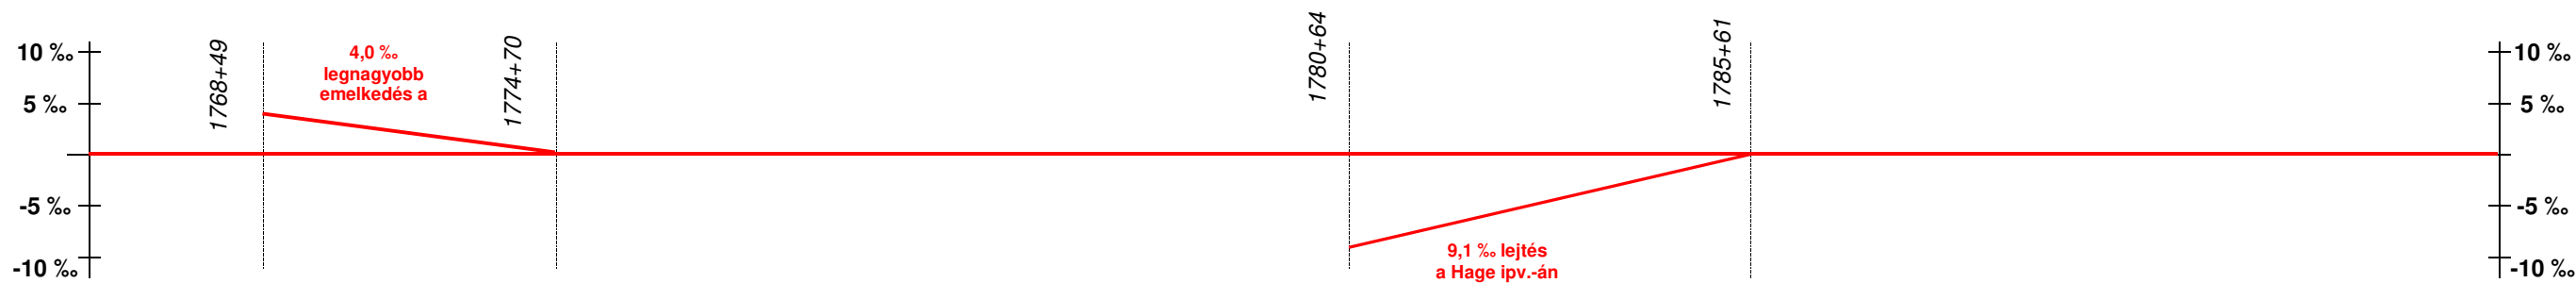

Módosította: Barna Zoltán
Püspökladány, 2025.06.03.

Javitva: 1/a, 1, 2/1, 2, 3, 4, 5, 6, 7, 8, 9, 10, 11, 12, 13, 15/A, 16, 17, 18, 19, 20, 22, szerelő vágányok használható hossz